



**COMPREHENSIVE SIGN PROGRAM  
GOODMAN INDUSTRIAL PARK FONTANA**

10985 & 11263 Oleander Ave.  
Fontana, CA 92337  
12-13-18

**CITY OF FONTANA**

Community Development Department  
Planning Division

**APPROVED**



*Rina Leung*  
Project Planner

2/12/19  
Date  
Case #  
DRC 18-069

MON 18-131  
SPA 18-062, SPA 18-006

*City council approval of a Comprehensive sign program.*



Location:  
Goodman Industrial Park  
Northeast Corner of  
Oleander Ave. & Jurupa Ave.  
Fontana, CA 92337

Client Approval:

Date of Approval:

Sales Rep:  
Paul L. / Priscilla S.

Date: Drawn by:  
10-24-16 P.S.

1	06-08-17	P.S.
2	06-19-18	P.S.
3	07-26-18	P.S.
4	08-30-18	P.S.
5	09-13-18	P.S.
6	11-12-18	D.M.

Electrical Requirement:  
 120 Volts       277 Volts

## GOODMAN INDUSTRIAL PARK FONTANA

### TABLE OF CONTENTS

Overview	Page 1
Landlord/Tenant Requirements	1
Maintenance of the Sign	1
General Sign Construction Requirements	1
Abandonment of Signs / Approval Process	2
Prohibited Signs / Uncertainty of Sign Standards	2
Compliant Requirement / Inspection	2
Typestyles & Finishes	3
Site Plan	4
Building Elevations	5 - 8
Main Logo Building ID & Details (G1)	9 - 10
Freestanding Center Sign (S1)	11
Setback Details	12 - 14
Wayfinding Totem (S3)	15 - 16
Customer Logos & Details	17 - 18
Customer Monument Sign	19
Customer Directional Sign	20
Additional Customer Signs & Details	21 - 23



DEVELOPER / OWNER



Goodman North America Management LLC  
GLC Fontana II LLC  
18201 Von Karman Avenue Suite 1170  
Irvine, CA 92612  
(949) 407-0103

SIGN CONSULTANT



2101 Carrillo Privado  
Ontario, CA 91761  
(909) 930-0303

ARCHITECT



HPA Architecture  
18831 Bardeen Ave.  
Irvine, CA 92612  
(949) 863-1770

CITY OF FONTANA

Community Development Department

Planning Division

APPROVED

Project Planner

Date

Case #

See cov sheet



2101 Carrillo Privado, Ontario, CA 91761  
(909) 930-0303 Fax: (909) 930-0308  
E-mail: design@signindustries.tv  
Web: www.signindustries.tv

All ideas, plans or arrangements indicated on this drawing are copyrighted and owned by Sign Industries Incorporated and shall not be reproduced, used by or disclosed to any persons, firm or corporation for any purpose whatsoever without written permission of Sign Industries Incorporated.

Drawing No

16-295



Page:



## OVERVIEW

The overview of this criteria is to assist the Landlord/Tenant and City relationship.

### Landlord/Tenant Requirements

1. Each Tenant shall submit to the Landlord for written approval, three (3) colored copies of the detailed shop drawings of this proposed sign, indicating conformance with the sign criteria herein outlined. Detailed shop drawings to include a site plan, proposed location of sign, dimensions of sign(s) (overall height, overall width, height of lettering), length of leased area and elevations, type of lettering, materials and finishes, and construction and attachment details.
2. The Landlord shall determine and approve the availability and position of a Tenant name on any ground sign(s).
3. The Tenant shall pay for all signs, related materials and installation fees (including final inspection costs).
4. The Tenant shall obtain all necessary permits.
5. The Tenant shall be responsible for fulfillment of all requirements of this sign criteria.
6. It is the responsibility of the Tenant's sign company to verify all conduit and transformer locations and service access prior to fabrication.
7. Should a sign be removed, it is the Tenant's responsibility to patch all holes, paint surface to match the existing wall color, and restore to original condition within fourteen (14) days.

### Maintenance of the Sign

All signs within the "Goodman Logistics Center" shall be maintained in an "as-new" condition. The Landlord shall make periodic inspections of all signs on site. Any deficiencies shall be immediately corrected by Tenant's sign company for said signs.

### General Sign Construction Requirements

1. All signs and their installation shall comply with all local building, electrical, zoning and fire codes.
2. All electrical signs will be fabricated by a U.L. approved sign company, according to U.L. specifications and bear U.L. Label.
3. Sign company shall be fully licensed with the City and State and shall have full Workman's Compensation and general liability insurance.
4. All penetrations of building exterior surfaces shall be sealed waterproof in color and finish to match existing exterior.
5. Internal illumination shall be any of the following: Light Emitting Diodes (LED), 30 milliamp neon or CW/HO fluorescent lamps in accordance with the "National Board of Fire Underwriters Specifications".
6. Painted surfaces shall have a satin finish. Only paint containing acrylic polyurethane products may be used.
7. Logo and letter heights shall be as specified and shall be determined by measuring the normal capital letter of a type font exclusive of swashes, ascenders, descenders.
8. All sign fabrication work shall be of excellent quality. All logo images and type-styles shall be accurately reproduced. Lettering that approximates type-styles will not be acceptable. The Landlord reserves the right to reject any fabrication work deemed to be below standard.
9. All lighting shall match the exact specification of the approved working drawings. No exposed conduits or raceways will be permitted.
10. Signs shall be made of durable rust-inhibiting materials that are appropriate and complimentary to the building.
11. Color coatings shall exactly match the colors specified on the approved plans.
12. Joining of materials (ex.. seams) shall be finished in way as to be unnoticeable. Visible welds shall be continuous and ground smooth. Rivets, screws, and other fasteners that extend to be visible surfaces shall be flush, filled, and finished so as to be unnoticeable.
13. Finished surfaces of metal shall be free from oil canning and warping. All sign finishes shall be free from dust, orange peel, drips, and runs and shall have a uniform surface conforming to the highest standards of the industry.
14. In no case shall any manufacturer's label be visible from the street from normal viewing angles.
15. Exposed raceways shall not be permitted unless they are incorporated into the overall sign design.
16. Exposed junction boxes, lamps, tubing or neon crossovers of any type shall not be permitted.
17. All raceways, conduits, etc. installed on rock background, corrugated metal and/or back of parapets shall be painted a specific color to be obtained from the architect or another approved source.

Location:  
Goodman Industrial Park  
Northeast Corner of  
Oleander Ave. & Jurupa Ave.  
Fontana, CA 92327

Client Approval:

Date of Approval:

Sales Rep:  
Paul L. / Priscilla S.

Date: Drawn by:  
10-24-16 P.S.

<input checked="" type="checkbox"/> 1	06-08-17	P.S.
<input checked="" type="checkbox"/> 2	06-19-18	P.S.
<input checked="" type="checkbox"/> 3	07-26-18	P.S.
<input checked="" type="checkbox"/> 4	08-30-18	P.S.
<input checked="" type="checkbox"/> 5	09-13-18	P.S.
<input checked="" type="checkbox"/> 6	11-12-18	D.M.

Electrical Requirement:  
 120 Volts       277 Volts



2101 Carrillo Privado, Ontario, CA 91761  
(909) 930-0303 Fax: (909) 930-0308  
E-mail: design@signindustries.tv  
Web: www.signindustries.tv

All ideas, plans or arrangements indicated on this drawing are copyrighted and owned by Sign Industries Incorporated and shall not be reproduced, used by or disclosed to any persons, firm or corporation for any purpose whatsoever without written permission of Sign Industries Incorporated.

Drawing No

16-295



Page: 1

CITY OF FONTANA  
Community Development Department  
Planning Division  
**APPROVED**  
Project Planner \_\_\_\_\_ Date \_\_\_\_\_ Case # \_\_\_\_\_  
See Own Sheet



Location:  
Goodman Industrial Park  
Northeast Corner of  
Oleander Ave. & Jurupa Ave.  
Fontana, CA 92337

Client Approval:

Date of Approval:

Sales Rep:  
Paul L. / Priscilla S.

Date: Drawn by:  
10-24-16 P.S.

1	06-08-17	P.S.
2	06-19-18	P.S.
3	07-26-18	P.S.
4	08-30-18	P.S.
5	09-13-18	P.S.
6	11-12-18	D.M.

Electrical Requirement:  
 120 Volts       277 Volts

### Abandonment of Signs

Any tenant sign left after thirty (30) days from vacating premises shall become the property of the Landlord.

### Approval Process

All signs must have written approval of the Landlord or its Designee and the City of Fontana to be implemented. Prior to City review, eligible sign applicants shall first obtain approval of the Landlord or its Designee.

1. For Landlord approval, submit in triplicate the following:
  - Site plan and building elevation(s) showing proposed sign location(s), size(s), and dimensions. Include method of attachment information.
  - Proposed materials, finishes and colors.
2. For City of Fontana approval, submit copy of approved Landlord drawings as well as other required documentation to the Planning Division and then to the Building Division to obtain sign and building permits.

### Prohibited Signs

Individual, ground-mounted Tenant signs.

Pole signs, roof signs, flashing, rotating, moving, reflecting, prismatic or blinking signs, and sign that project perpendicular to the wall face. Portable signs, including A-frames, sandwich boards, poster boards, and signs mounted on trailers or motor vehicles or other transportable carriers. Banners, pennant flags, other advertising flags, and inflatable signs or figurines (unless granted prior written approval for a special sales or promotional event).

### Uncertainty of Sign Standards

If a situation arises that is not covered by these signs standards or there is ambiguity, the sign applicant is referred to the Landlord or its Designee for clarification and determination. Landlord shall then approve signing that best meets the intent of the Planned Sign Program.

### Compliant Requirement

No person shall erect, construct, enlarge, move, improve, convert, or equip any sign or structure, or cause or permit the same to be done contrary to or in violation of any of the provisions of this Planned Sign Program. Conformance will be strictly enforced by the Landlord and the City of Fontana. All non-conforming or unapproved sign(s) must be brought into conformance at the expense of the person(s) responsible for the installation of the said sign(s).

### Inspection

Landlord reserves the right to hire an independent electrical engineer at the Tenant's sole expense to inspect the installation of all Tenant's signs and to require the Tenant to have discrepancies and/or code violations corrected at the Tenant's expense.

CITY OF FONTANA

Community Development Department

Planning Division

APPROVED

Project Planner

Date

Case #

Sue Cane sheet

**Sign**  
Industries  
INCORPORATED

2101 Carrillo Privado, Ontario, CA 91761  
(909) 930-0303 Fax: (909) 930-0308  
E-mail: [design@signindustries.tv](mailto:design@signindustries.tv)  
Web: [www.signindustries.tv](http://www.signindustries.tv)

All ideas, plans or arrangements indicated on this drawing are copyrighted and owned by Sign Industries Incorporated and shall not be reproduced, used by or disclosed to any persons, firm or corporation for any purpose whatsoever without written permission of Sign Industries Incorporated.

Drawing No

**16-295**

Page: **2**

## Helvetica Neue

### Helvetica Neue 55 Roman

This is the preferred typeface and weight for all possible communication

abcdefghijklmnopqrstuvwxyz+  
ABCDEFGHIJKLMNOPQRSTUVWXYZ  
123456789

Helvetica Neue 55 Roman

### Helvetica Neue 75 Bold

This is only used for occasional highlighting

abcdefghijklmnopqrstuvwxyz+  
ABCDEFGHIJKLMNOPQRSTUVWXYZ  
123456789

Helvetica Neue 75 Bold

### Helvetica Neue 45 Light

This is only used in extreme situations when the versatility or a lighter weight is crucial to the design.

abcdefghijklmnopqrstuvwxyz+  
ABCDEFGHIJKLMNOPQRSTUVWXYZ  
123456789

Helvetica Neue 45 Light

## Finishes Schedule

### PAINT COLORS ~ MATTHEWS PAINT

P1	<span style="color: #808080;">●</span>	SILVER ~ TO MATCH DIBOND SILVER METALLIC ALUMINUM FINISH
P2	<span style="color: #008000;">●</span>	GREEN PMS 369C ~ TO MATCH PMS 369C, SEMI-GLOSS FINISH
P3	<span style="color: #404040;">●</span>	GREY PMS 446C ~ TO MATCH PMS 369C SEMI-GLOSS FINISH
P4	<span style="color: #FFFFFF;">●</span>	WHITE ~ MATTHEWS PAINT, SEMI-GLOSS FINISH
P5	<span style="color: #000000;">●</span>	BLACK ~ MATTHEWS PAINT, SEMI-GLOSS FINISH

### VINYL COLORS ~ AVERY CAST VINYL

V2	<span style="color: #008000;">●</span>	GREEN PMS 369C ~ AVERY (956) OPAQUE / AVERY 800-761 TRANS
V3	<span style="color: #404040;">●</span>	GREY PMS 446C ~ AVERY (962)
V4	<span style="color: #FFFFFF;">●</span>	WHITE ~ AVERY (900)
V5	<span style="color: #000000;">●</span>	BLACK ~ AVERY (901)

Sign Industries

Community Development Department

Planning Division

APPROVED

Project Planner

Date

Case #

See Conn Sheet

Project:



Location:  
Goodman Industrial Park  
Northeast Corner of  
Oleander Ave. & Jurupa Ave.  
Fontana, CA 92337

Client Approval:

Date of Approval:

Sales Rep:  
Paul L. / Priscilla S.

Date: 10-24-16 Drawn by: P.S.

<span style="color: #008000;">▲</span>	06-08-17	P.S.
<span style="color: #008000;">▲</span>	06-19-18	P.S.
<span style="color: #008000;">▲</span>	07-26-18	P.S.
<span style="color: #008000;">▲</span>	08-30-18	P.S.
<span style="color: #008000;">▲</span>	09-13-18	P.S.
<span style="color: #008000;">▲</span>	11-12-18	D.M.

Electrical Requirement:  
 120 Volts  277 Volts

**Sign**  
Industries  
INCORPORATED

2101 Carrillo Privado, Ontario, CA 91761  
(909) 930-0303 Fax: (909) 930-0308  
E-mail: design@signindustries.tv  
Web: www.signindustries.tv

All ideas, plans or arrangements indicated on this drawing are copyrighted and owned by Sign Industries Incorporated and shall not be reproduced, used by or disclosed to any persons, firm or corporation for any purpose whatsoever without written permission of Sign Industries Incorporated.

Drawing No

16-295

▲

Page: 3

Project:



Location:  
Goodman Industrial Park  
Northeast Corner of  
Oleander Ave. & Jurupa Ave.  
Fontana, CA 92337

Client Approval:

Date of Approval:

Sales Rep:  
Paul L. / Priscilla S.

Date: 10-24-16 Drawn by:  
P.S.

1	06-08-17	P.S.
2	06-19-18	P.S.
3	07-26-18	P.S.
4	08-30-18	P.S.
5	09-13-18	P.S.
6	11-12-18	D.M.

Electrical Requirement:  
 120 Volts       277 Volts



2101 Carrillo Privado, Ontario, CA 91761  
 (909) 930-0303 Fax: (909) 930-0308  
 E-mail: design@signindustries.tv  
 Web: www.signindustries.tv

All ideas, plans or arrangements indicated on this drawing are copyrighted and owned by Sign Industries Incorporated and shall not be reproduced, used by or disclosed to any persons, firm or corporation for any purpose whatsoever without written permission of Sign Industries Incorporated.

Drawing No


16-295



Project Planner

Date


Case # **6** REVISED  
SITE PLAN

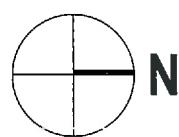

SCALE: 1" = 200' - 0"

Page: 4

See Comm Sheet

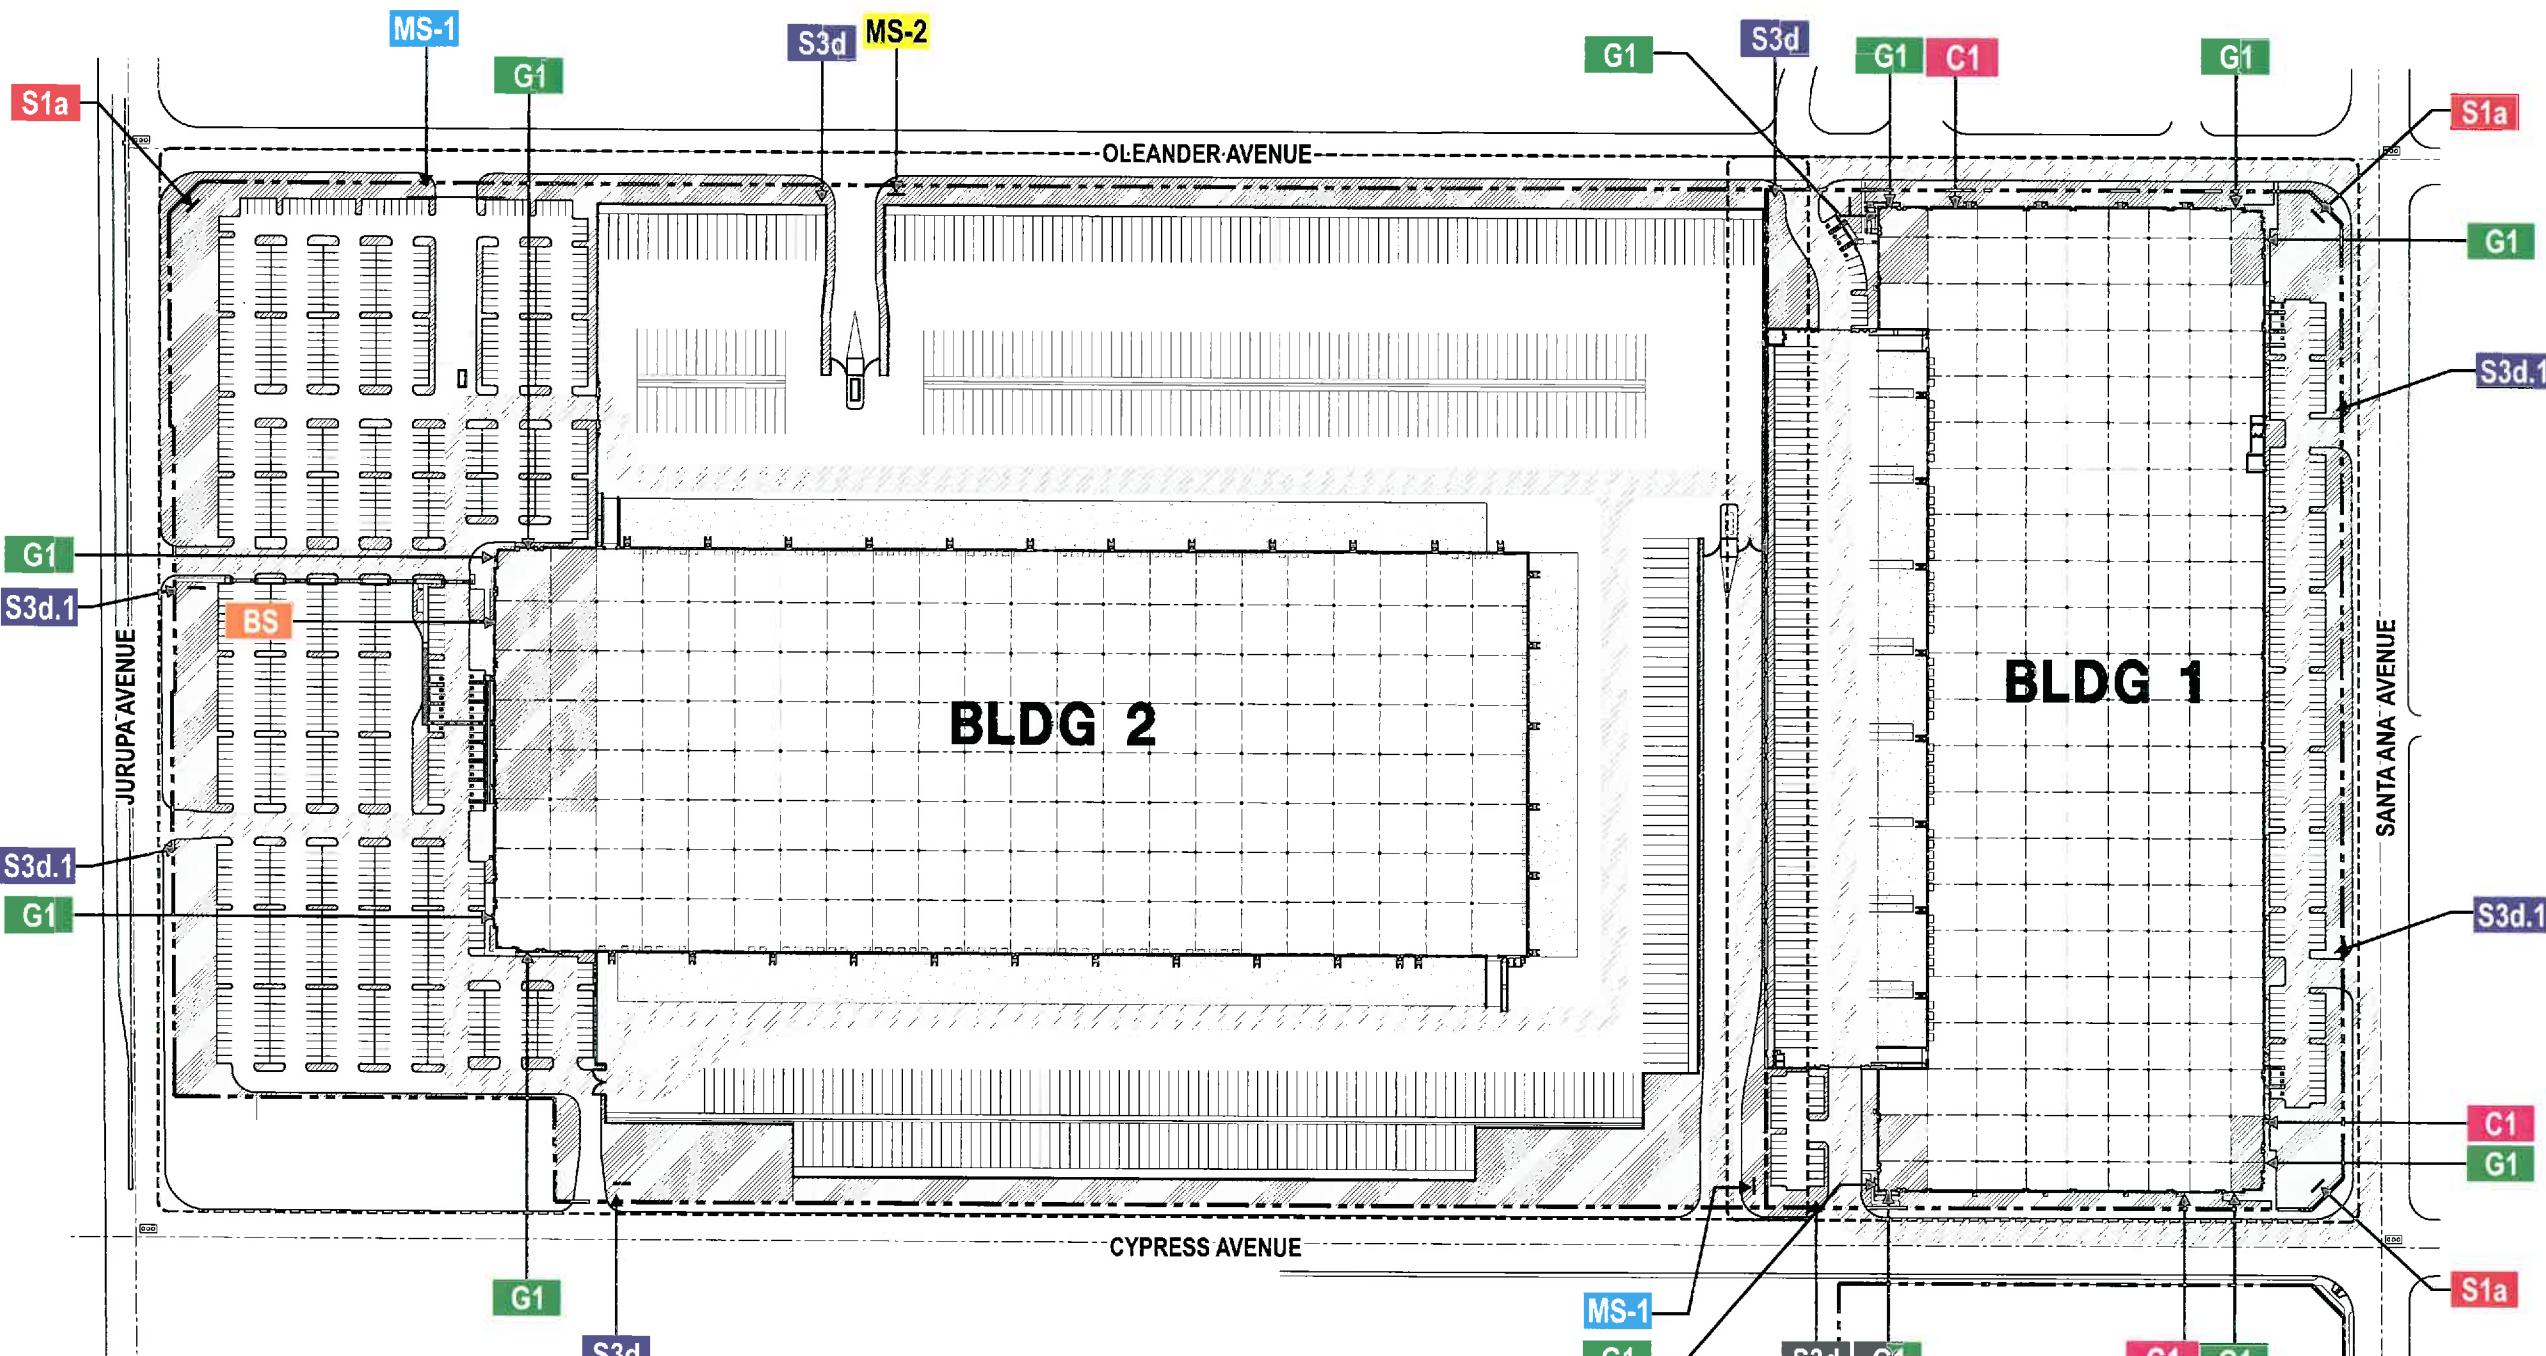

CITY OF FONTANA

Community Development Department

Planning Division

# APPROVED

## SIGN LOCATION LEGEND

G1 GOODMAN WALL SIGN

S3d WAYFINDING TOTEM (TRUCK ENT.)

S3d.1 WAYFINDING TOTEM (EMPLOYEE ENT.)

S1a PRIMARY MONUMENT

BS AMAZON WALL SIGN

MS-1 AMAZON MONUMENT


MS-2 AMAZON DIRECTIONAL

C1 CUSTOMER SIGNS

Project:




# BUILDING 1

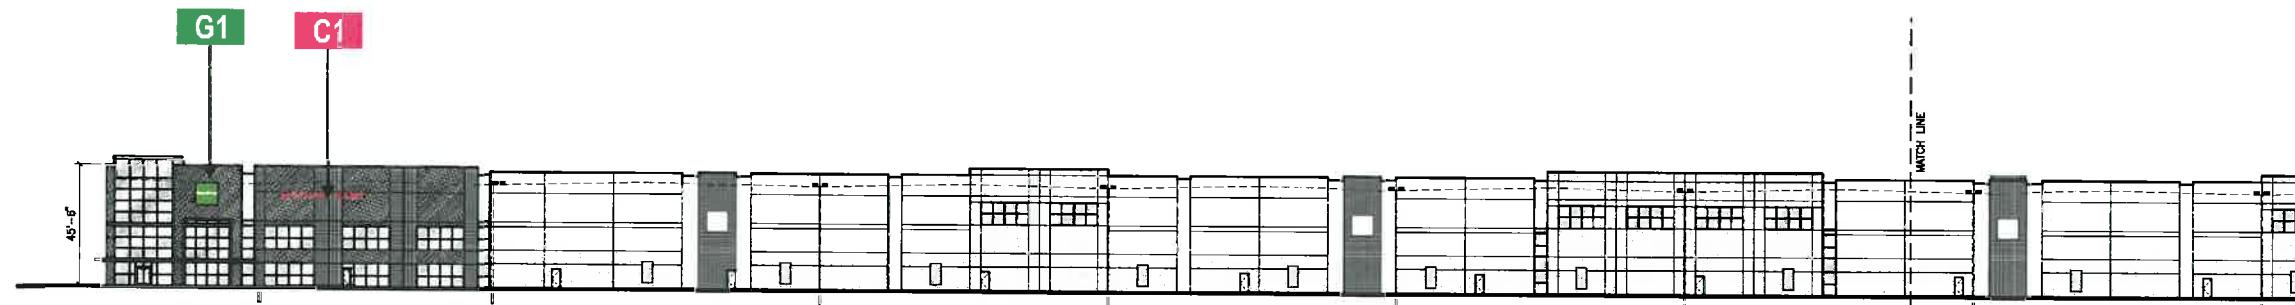


1 NORTH ELEVATION

SCALE: 1" = 70' - 0"

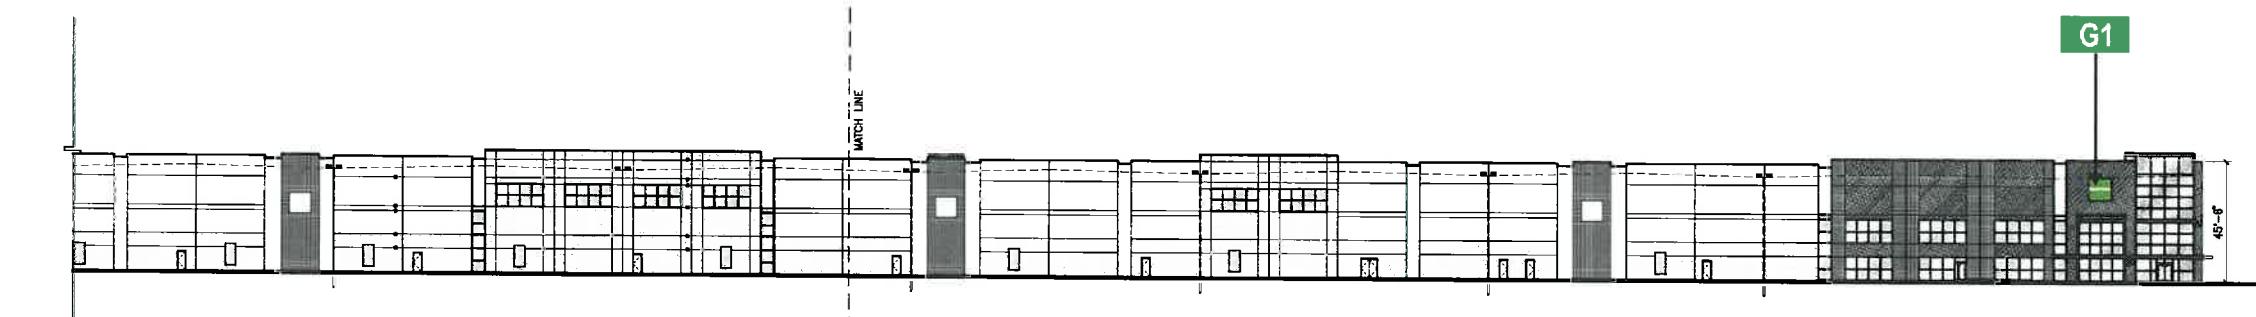

2 NORTH ELEVATION

SCALE: 1" = 70' - 0"

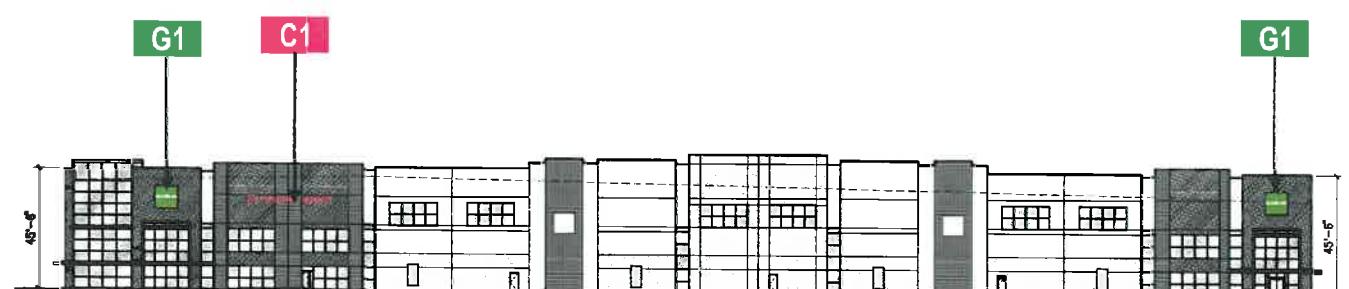

3 WEST ELEVATION

SCALE: 1" = 70' - 0"

Location:  
Goodman Industrial Park  
Northeast Corner of  
Cleander Ave. & Jurupa Ave.  
Fontana, CA 92337

Client Approval:

Date of Approval:

Sales Rep:  
Paul L. / Priscilla S.

Date: Drawn by:  
10-24-16 P.S.

1	06-08-17	P.S.
2	06-19-18	P.S.
3	07-26-18	P.S.
4	08-30-18	P.S.
5	09-13-18	P.S.
6	11-12-18	D.M.

Electrical Requirement:  
 120 Volts     277 Volts

CITY OF FONTANA

Community Development Department

Planning Division

APPROVED

  
Project Planner

Date

10-24-16

  
Sign  
Industries  
INCORPORATED

2101 Carrillo Privado, Ontario, CA 91761  
(909) 930-0303 Fax: (909) 930-0308  
E-mail: design@signindustries.tv  
Web: www.signindustries.tv

All ideas, plans or arrangements indicated on this drawing are copyrighted and owned by Sign Industries Incorporated and shall not be reproduced, used by or disclosed to any persons, firm or corporation for any purpose whatsoever without written permission of Sign Industries Incorporated.

Drawing No

16-295

6

Page: 5

Project:

# BUILDING 1



Location:  
Goodman Industrial Park  
Northeast Corner of  
Oleander Ave. & Jurupa Ave.  
Fontana, CA 92337

Client Approval:




Date of Approval:

Sales Rep:  
Paul L. / Priscilla S.

Date: Drawn by:  
10-24-16 P.S.

1	06-08-17	P.S.
2	06-19-18	P.S.
3	07-26-18	P.S.
4	08-30-18	P.S.
5	09-13-18	P.S.
6	11-12-18	D.M.

Electrical Requirement:  
 120 Volts       277 Volts

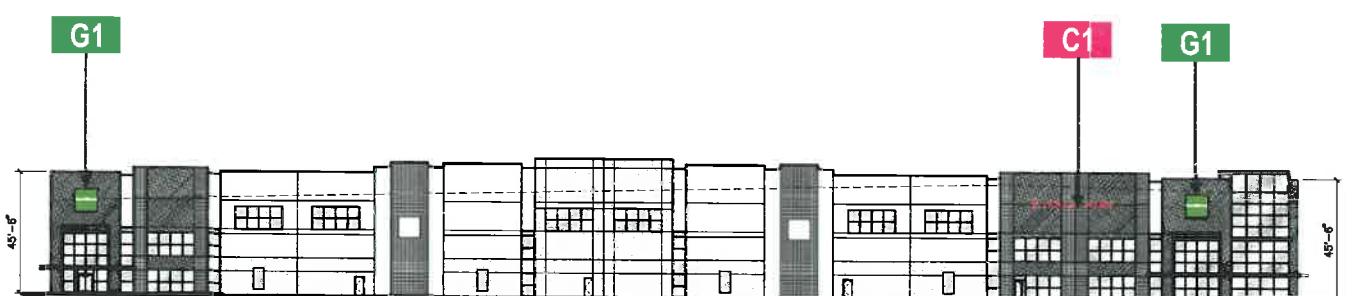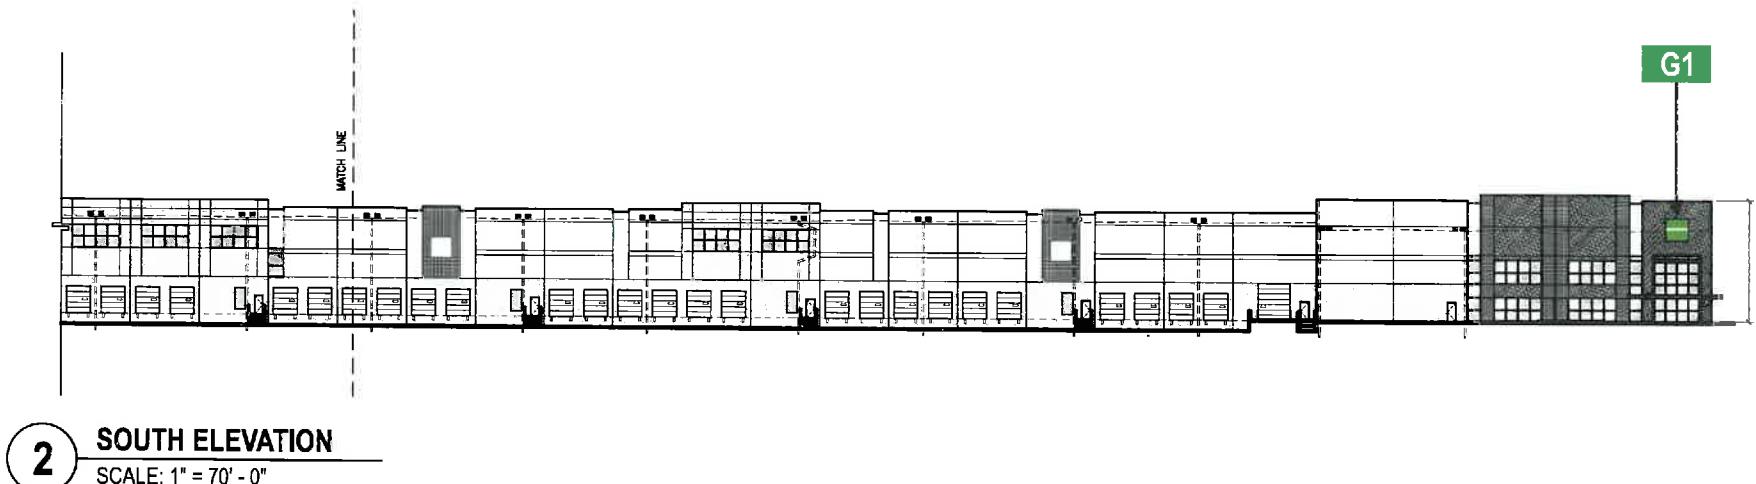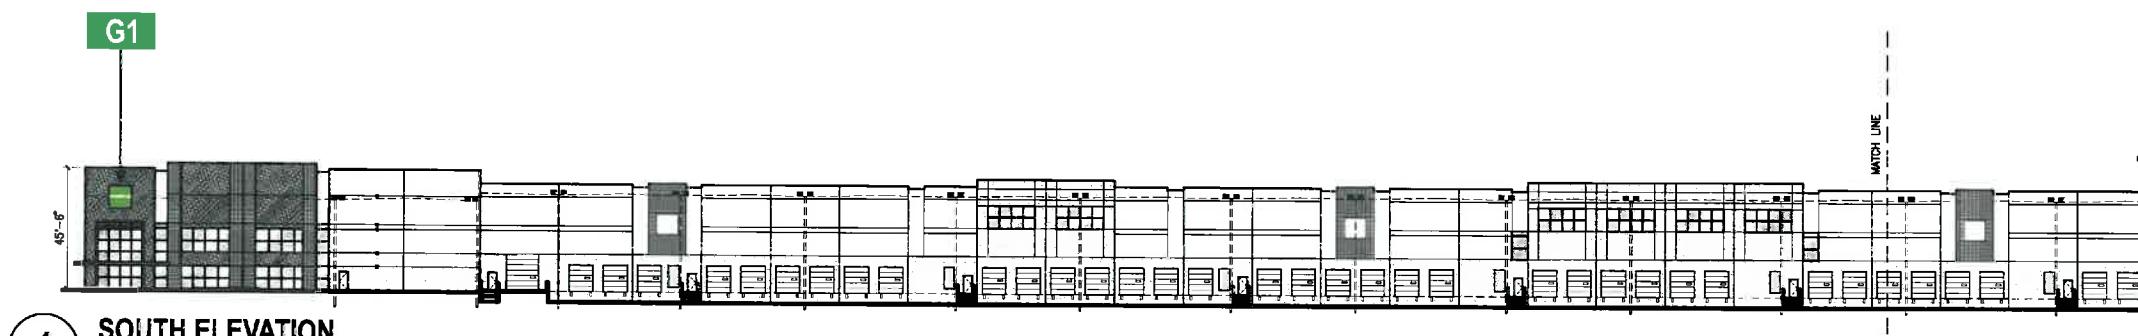

CITY OF FONTANA

Community Development Department  
Planning Division

APPROVED

Project Planner

Date

Class

See cover sheet

**Sign**  
Industries  
INCORPORATED

2101 Carrillo Privado, Ontario, CA 91761  
(909) 930-0303 Fax: (909) 930-0308  
E-mail: design@signindustries.tv  
Web: www.signindustries.tv

All ideas, plans or arrangements indicated on this drawing are copyrighted and owned by Sign Industries Incorporated and shall not be reproduced, used by or disclosed to any persons, firm or corporation for any purpose whatsoever without written permission of Sign Industries Incorporated.

Drawing No

16-295

6

Page: 6

# BUILDING 2



Location:  
Goodman Industrial Park  
Northeast Corner of  
Oleander Ave. & Jurupa Ave.  
Fontana, CA 92337

Client Approval:

Date of Approval:

Sales Rep:  
Paul L. / Priscilla S.

Date: 10-24-16 Drawn by:  
P.S.

1	06-08-17	P.S.
2	06-19-18	P.S.
3	07-26-18	P.S.
4	08-30-18	P.S.
5	09-13-18	P.S.
6	11-12-18	D.M.

Electrical Requirement:  
 120 Volts  277 Volts



2101 Carrillo Privado, Ontario, CA 91761  
 (909) 930-0303 Fax: (909) 930-0308  
 E-mail: design@signindustries.tv  
 Web: www.signindustries.tv


All ideas, plans or arrangements indicated on this drawing are copyrighted and owned by Sign Industries Incorporated and shall not be reproduced, used by or disclosed to any persons, firm or corporation for any purpose whatsoever without written permission of Sign Industries Incorporated.

Drawing No


16-295

6


Page: 7

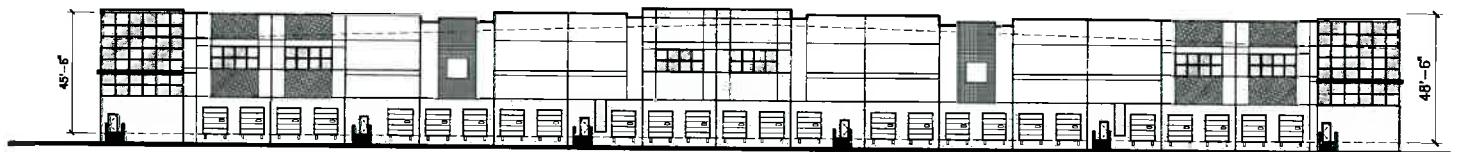

1 NORTH ELEVATION  
SCALE: 1" = 70' - 0"

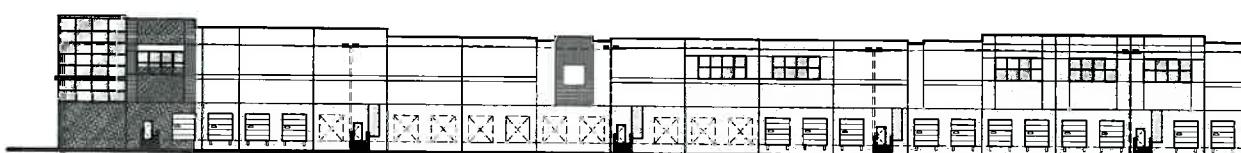

2 WEST ELEVATION  
SCALE: 1" = 70' - 0"

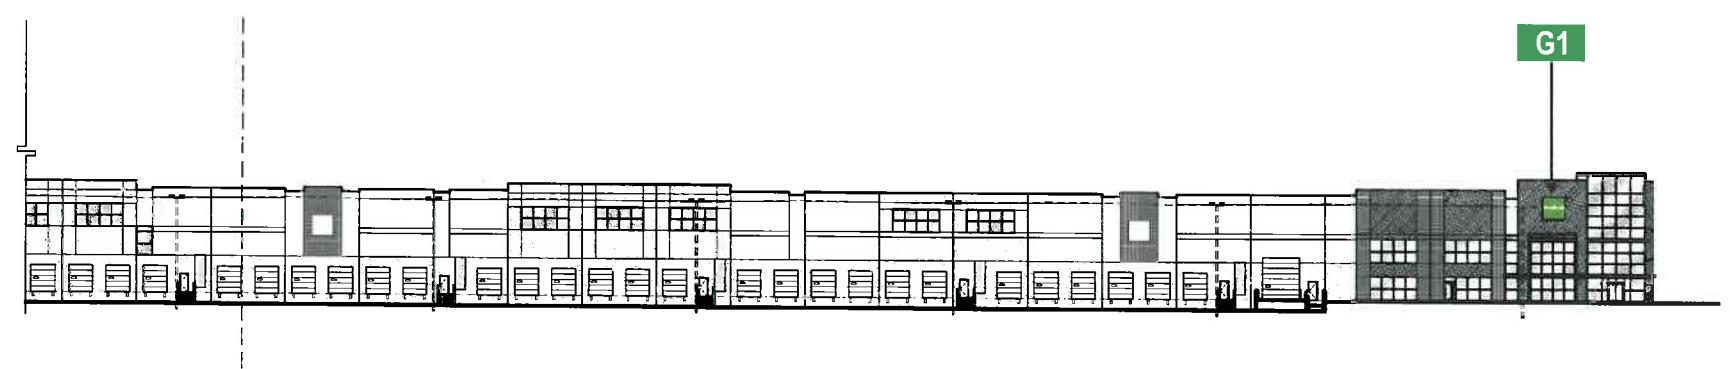

3 WEST ELEVATION  
SCALE: 1" = 70' - 0"

CITY OF FONTANA  
Community Development Department  
Planning Division  
**APPROVED**

Project Planner  
See comments

Comments

Drawing No

16-295

6

Project:

# BUILDING 2



Location:  
Goodman Industrial Park  
Northeast Corner of  
Oleander Ave. & Jurupa Ave.  
Fontana, CA 92337

Client Approval:

Date of Approval:

Sales Rep:  
Paul L. / Priscilla S.

Date: 10-24-16 Drawn by: P.S.

1	06-08-17	P.S.
2	06-19-18	P.S.
3	07-26-18	P.S.
4	08-30-18	P.S.
5	09-13-18	P.S.
6	11-12-18	D.M.

Electrical Requirement:  
 120 Volts     277 Volts




2101 Carrillo Privado, Ontario, CA 91761  
 (909) 930-0303 Fax: (909) 930-0308  
 E-mail: design@signindustries.tv  
 Web: www.signindustries.tv


All ideas, plans or arrangements indicated on this drawing are copyrighted and owned by Sign Industries Incorporated and shall not be reproduced, used by or disclosed to any persons, firm or corporation for any purpose whatsoever without written permission of Sign Industries Incorporated.

Drawing No  
**16-295** 6


Page: 8

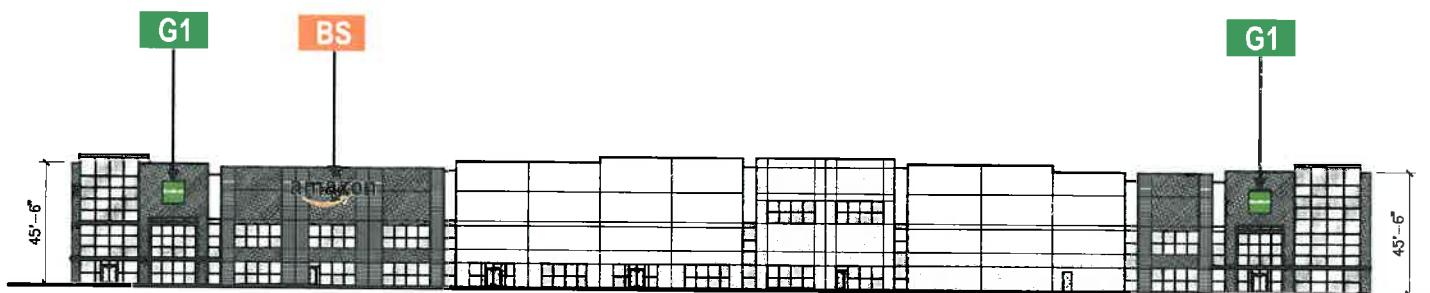


**1** **SOUTH ELEVATION**  
SCALE: 1" = 70' - 0"

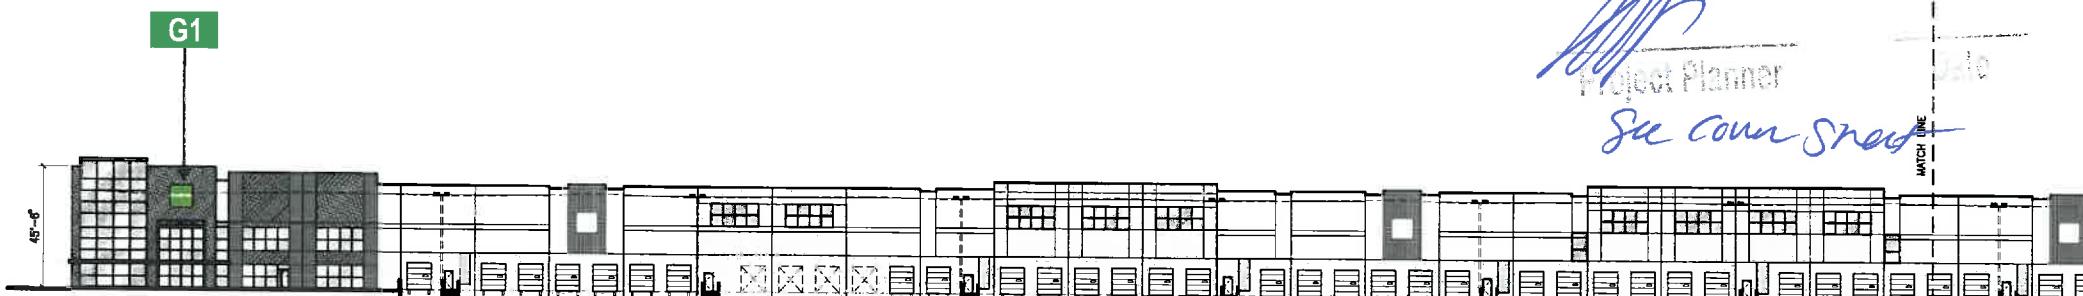

**2** **EAST ELEVATION**  
SCALE: 1" = 70' - 0"

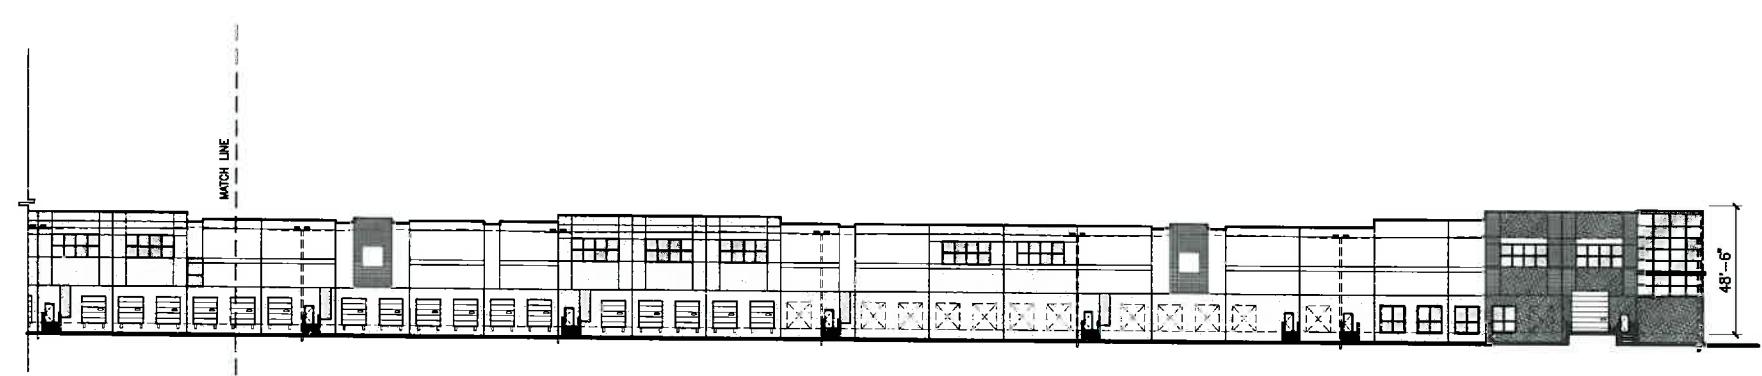

**3** **EAST ELEVATION**  
SCALE: 1" = 70' - 0"

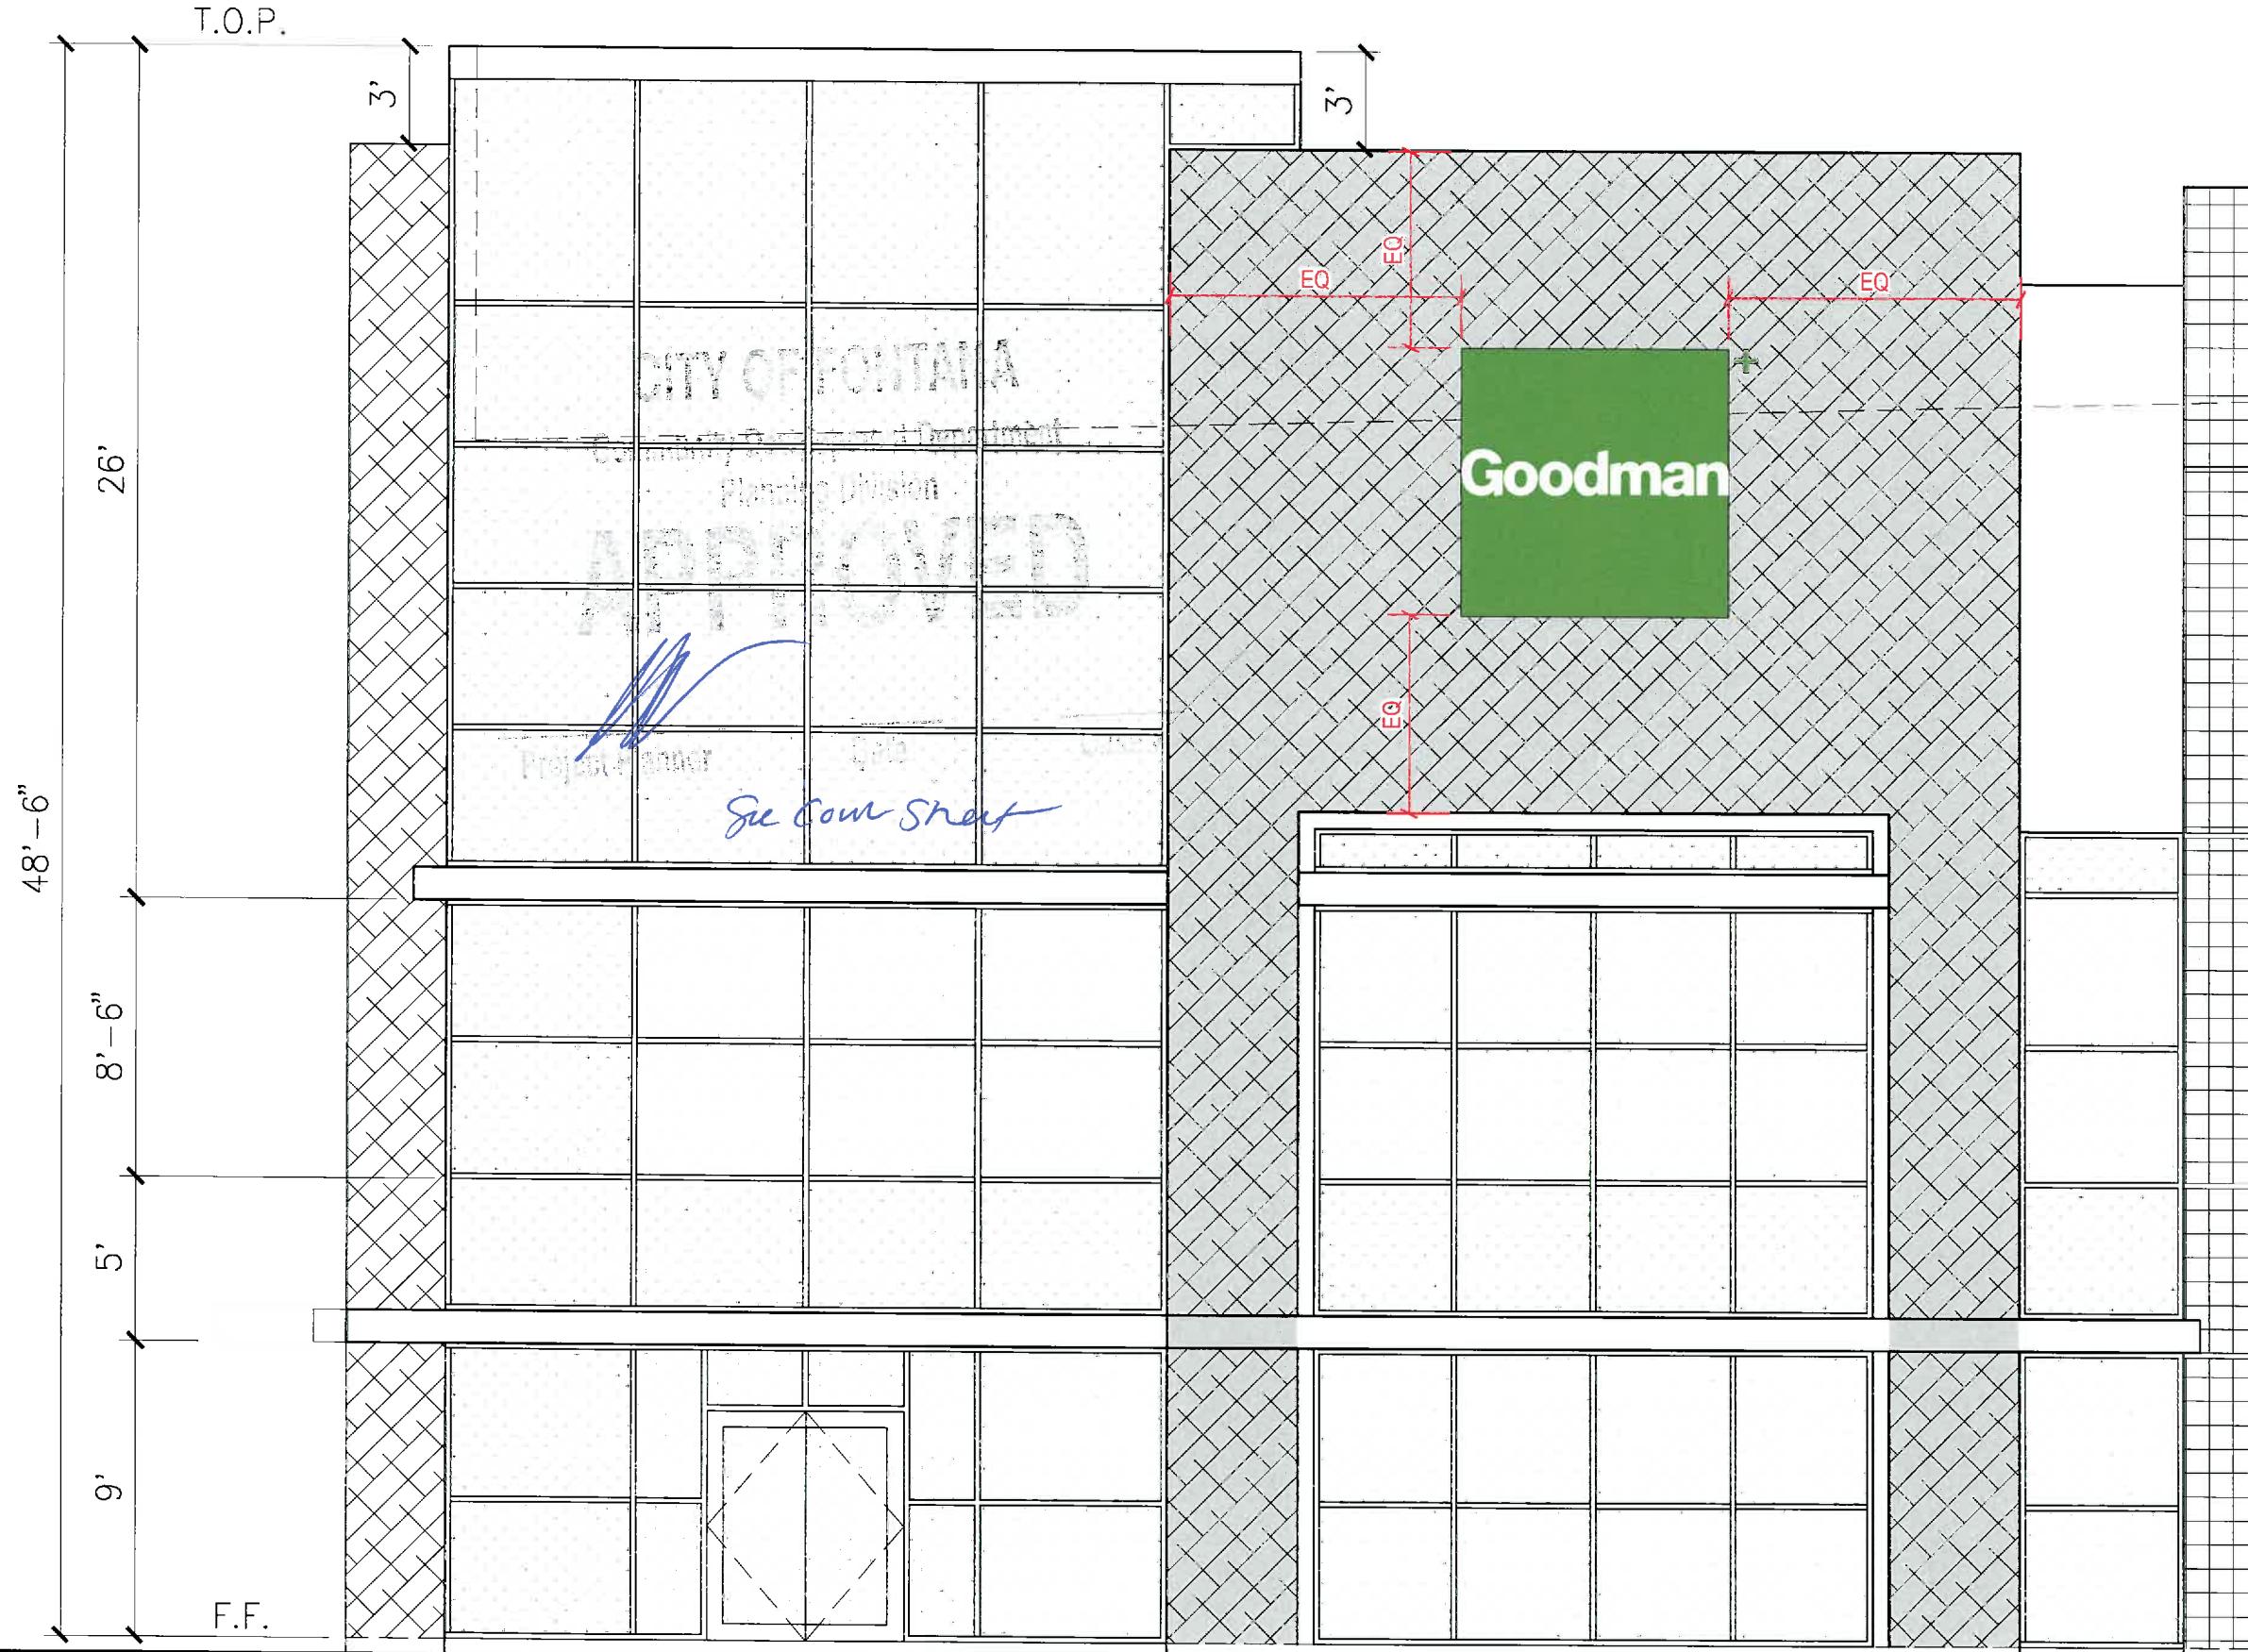

G-1 TYPICAL BUILDING LOGO LOCATION

Scale: 3/16" = 1'

Project:



Location:  
Goodman Industrial Park  
Northeast Corner of  
Oleander Ave. & Jurupa Ave.  
Fontana, CA 92337

Client Approval:

Date of Approval:

Sales Rep:  
Paul L. / Priscilla S.

Date: Drawn by:  
10-24-16 P.S.

1	06-08-17	P.S.
2	06-19-18	P.S.
3	07-26-18	P.S.
4	08-30-18	P.S.
5	09-13-18	P.S.
6	11-12-18	D.M.

Electrical Requirement:  
 120 Volts       277 Volts



2101 Carrillo Privado, Ontario, CA 91761  
 (909) 930-0303 Fax: (909) 930-0308  
 E-mail: design@signindustries.tv  
 Web: www.signindustries.tv

All ideas, plans or arrangements indicated on this drawing are copyrighted and owned by Sign Industries Incorporated and shall not be reproduced, used by or disclosed to any persons, firm or corporation for any purpose whatsoever without written permission of Sign Industries Incorporated.

Drawing No

16-295

6

Page: 9

Project:



Location:  
Goodman Industrial Park  
Northeast Corner of  
Oleander Ave. & Jurupa Ave.  
Fontana, CA 92337

Client Approval:

Date of Approval:

Sales Rep:  
Paul L. / Priscilla S.

Date: 10-24-16 Drawn by:  
P.S.

1	06-08-17	P.S.
2	06-19-18	P.S.
3	07-26-18	P.S.
4	08-30-18	P.S.
5	09-13-18	P.S.
6	11-12-18	D.M.

Electrical Requirement:  
 120 Volts  277 Volts



2101 Carrillo Privado, Ontario, CA 91761  
 (909) 930-0303 Fax: (909) 930-0308  
 E-mail: design@signindustries.tv  
 Web: www.signindustries.tv


All ideas, plans or arrangements indicated on this drawing are copyrighted and owned by Sign Industries Incorporated and shall not be reproduced, used by or disclosed to any persons, firm or corporation for any purpose whatsoever without written permission of Sign Industries Incorporated.

Drawing No

16-295




Page: 10

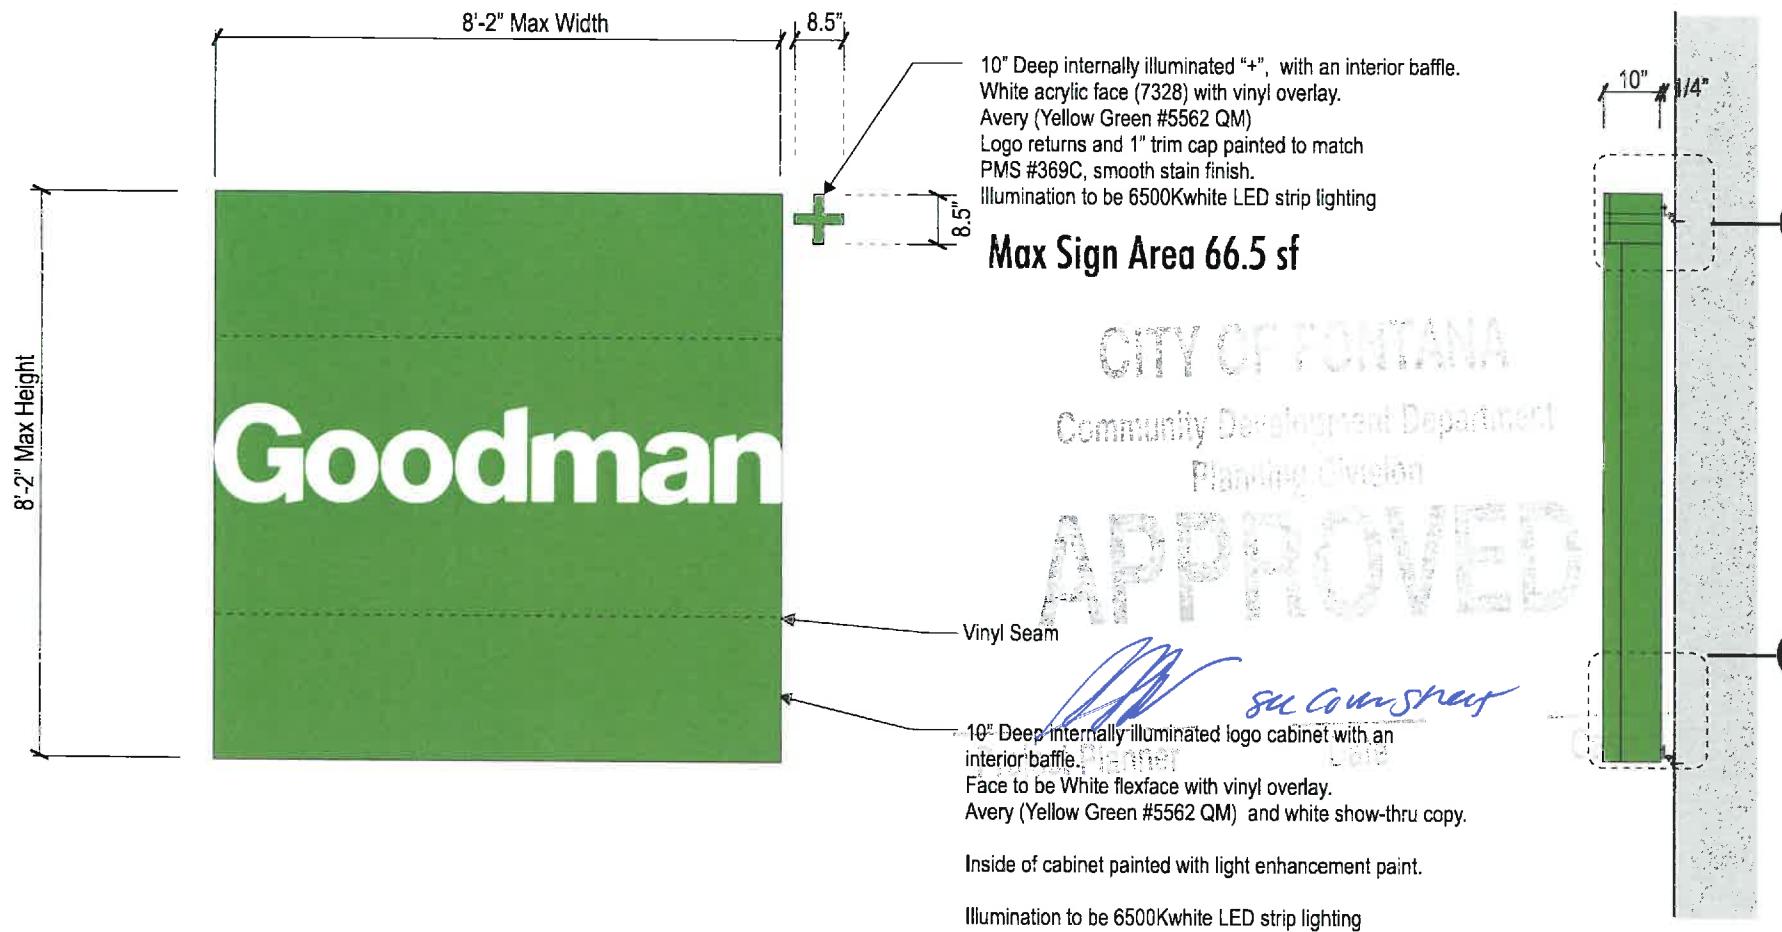

## G1 BUILDING LOGO ~ QTY (12)

FRONT VIEW

Scale: 3/8" = 1'

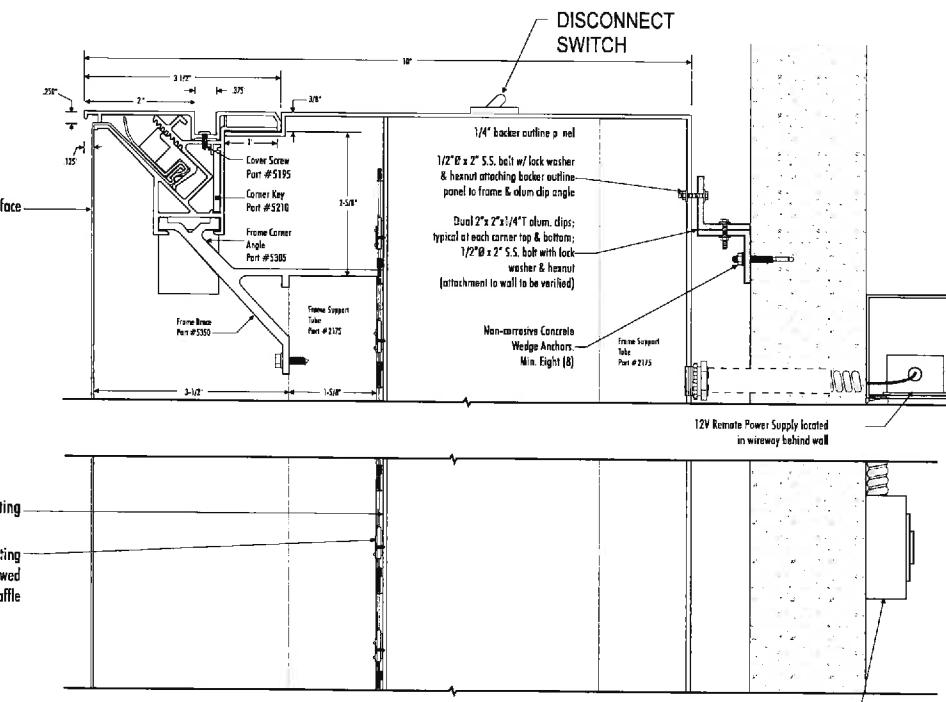


## A CABINET SECTION DETAIL

NTS

## END VIEW

Scale: 3/8" = 1'

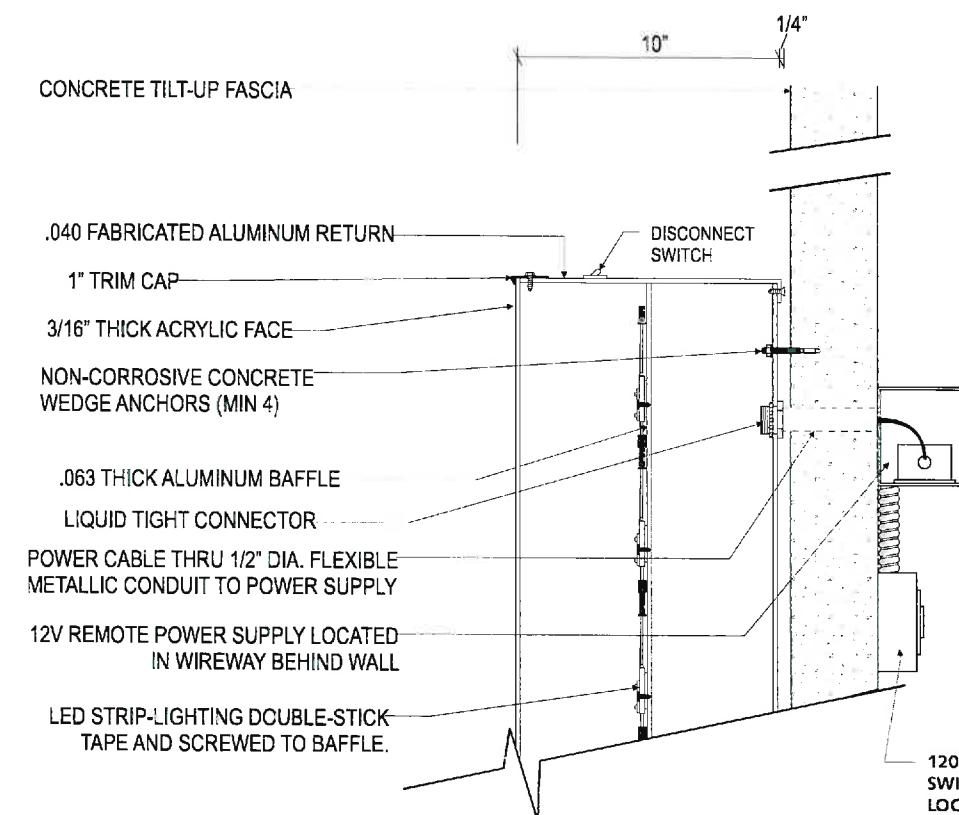

## B "+" SECTION DETAIL

NTS

Project:



Location:  
Goodman Industrial Park  
Northeast Corner of  
Oleander Ave. & Jurupa Ave.  
Fontana, CA 92337

Client Approval:

Date of Approval:

Sales Rep:  
Paul L. / Priscilla S.

Date: Drawn by:  
10-24-16 P.S.

1	06-08-17	P.S.
2	06-19-18	P.S.
3	07-26-18	P.S.
4	08-30-18	P.S.
5	09-13-18	P.S.
6	11-12-18	D.M.

Electrical Requirement:  
 120 Volts       277 Volts



2101 Carrillo Privado, Ontario, CA 91761  
 (909) 930-0303 Fax: (909) 930-0308  
 E-mail: design@signindustries.tv  
 Web: www.signindustries.tv


All ideas, plans or arrangements indicated on this drawing are copyrighted and owned by Sign Industries Incorporated and shall not be reproduced, used by or disclosed to any persons, firm or corporation for any purpose whatsoever without written permission of Sign Industries Incorporated.

Drawing No

16-295


6

Page: 11

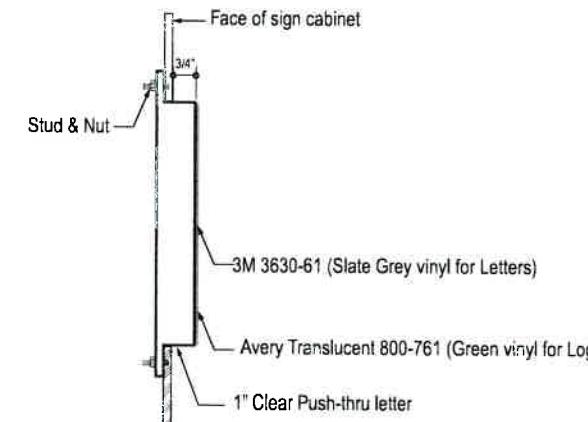



## SPECIFICATIONS:

1. 3/16" THICK ALUMINUM SKIN OVER 2" x 2" x 1/8" WELDED SQ. TUBE ALUMINUM FRAME.  
ALUMINUM SKIN PAINTED P4.
2. 3/16" THICK ALUMINUM SKIN PAINTED P2.
3. ALL ACRYLIC PUSH-THRU TO BE HELD IN PLACE WITH WELDED STUDS AS PER DETAIL 'A'.  
ILLUMINATION TO BE GE TETRA GEMX24171-W1 LED's.

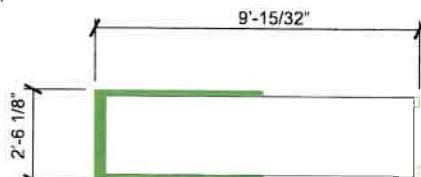


TOP VIEW

**A** PUSH-THRU DETAIL  
NTS

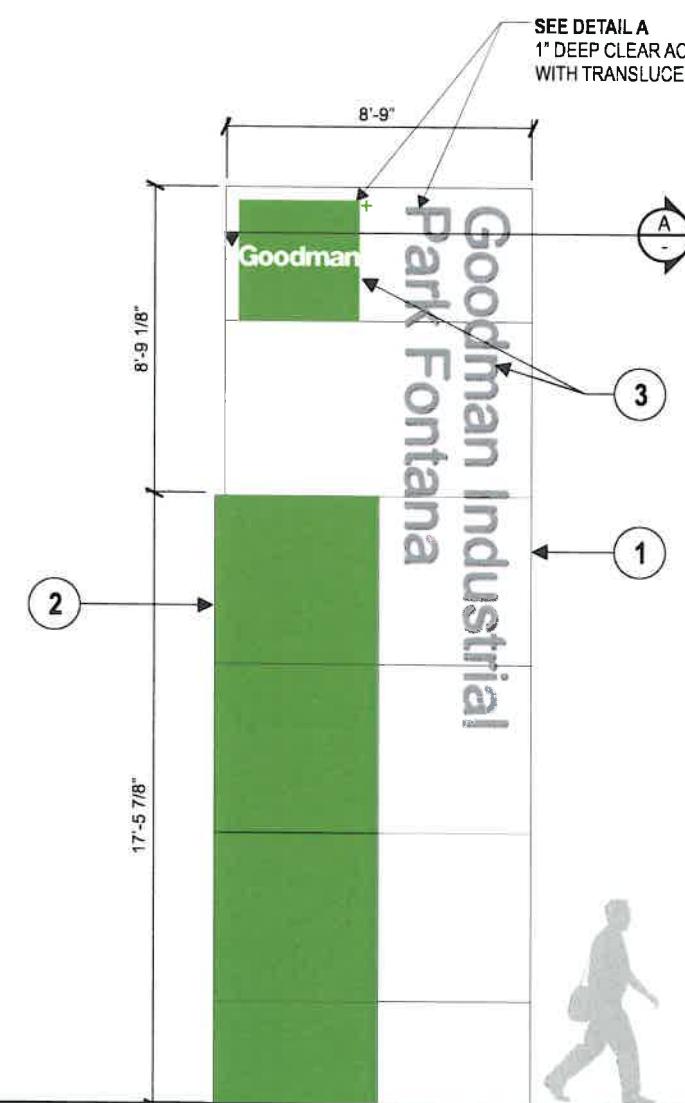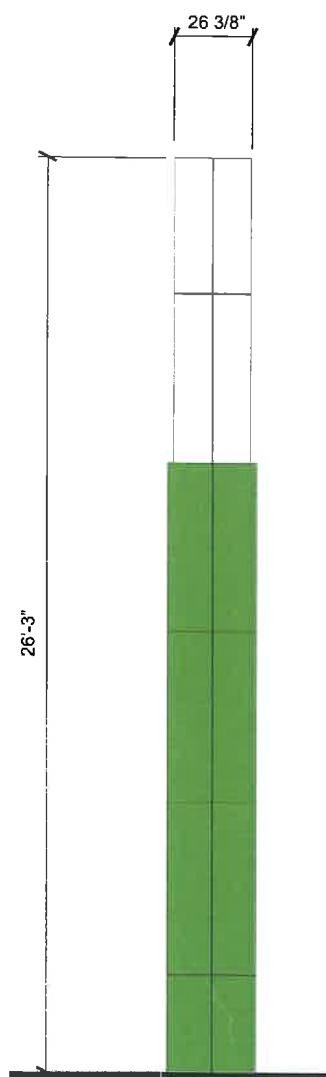

FRONT VIEW

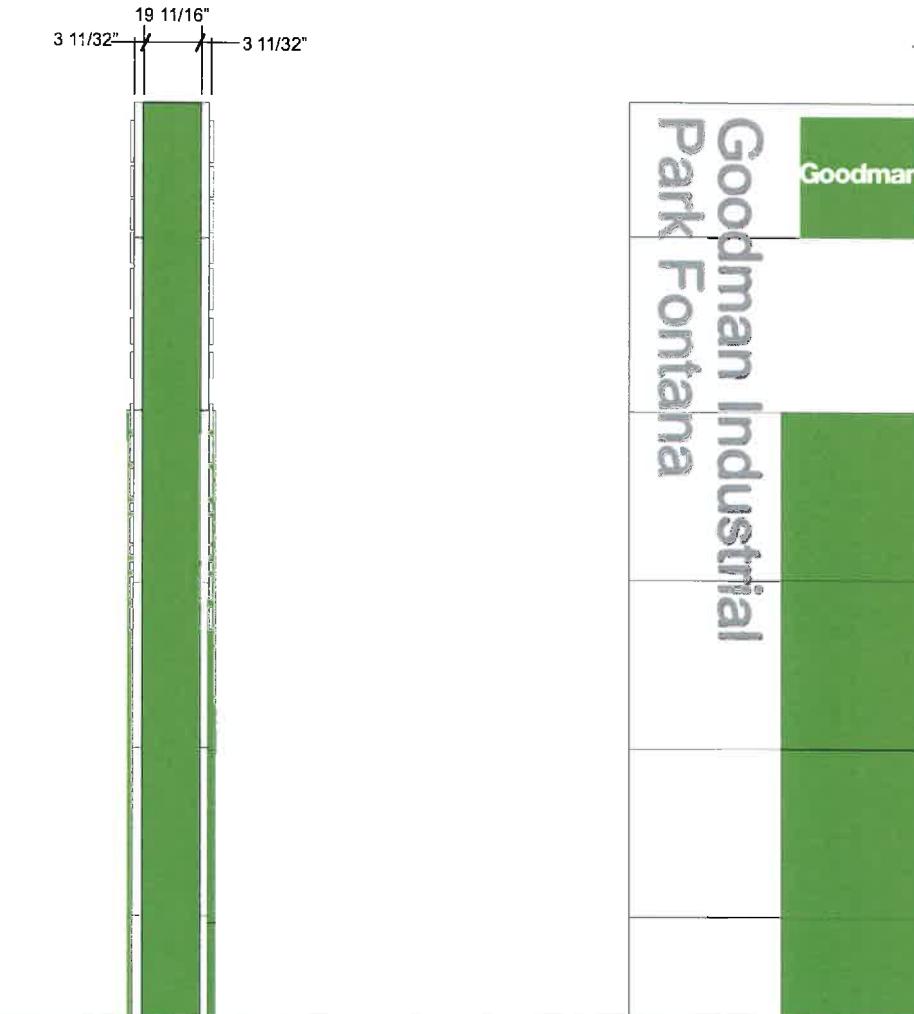

RIGHT SIDE

BACK VIEW

Scale: 3/16" = 1' - 0"

S1A PRIMARY MONUMENT SIGN (ILLUMINATED) ~ QTY (3)



Location:  
Goodman Industrial Park  
Northeast Corner of  
Oleander Ave. & Jurupa Ave.  
Fontana, CA 92337

Client Approval:

Date of Approval:

Sales Rep:  
Paul L. / Priscilla S.

Date: 10-24-16 Drawn by: P.S.

1	06-08-17	P.S.
2	06-19-18	P.S.
3	07-26-18	P.S.
4	08-30-18	P.S.
5	09-13-18	P.S.
6	11-12-18	D.M.

Electrical Requirement:  
 120 Volts       277 Volts



2101 Carrillo Privado, Ontario, CA 91761  
 (909) 930-0303 Fax: (909) 930-0308  
 E-mail: design@signindustries.tv  
 Web: www.signindustries.tv


All ideas, plans or arrangements indicated on this drawing are copyrighted and owned by Sign Industries Incorporated and shall not be reproduced, used by or disclosed to any persons, firm or corporation for any purpose whatsoever without written permission of Sign Industries Incorporated.

Drawing No

16-295



Page: 12

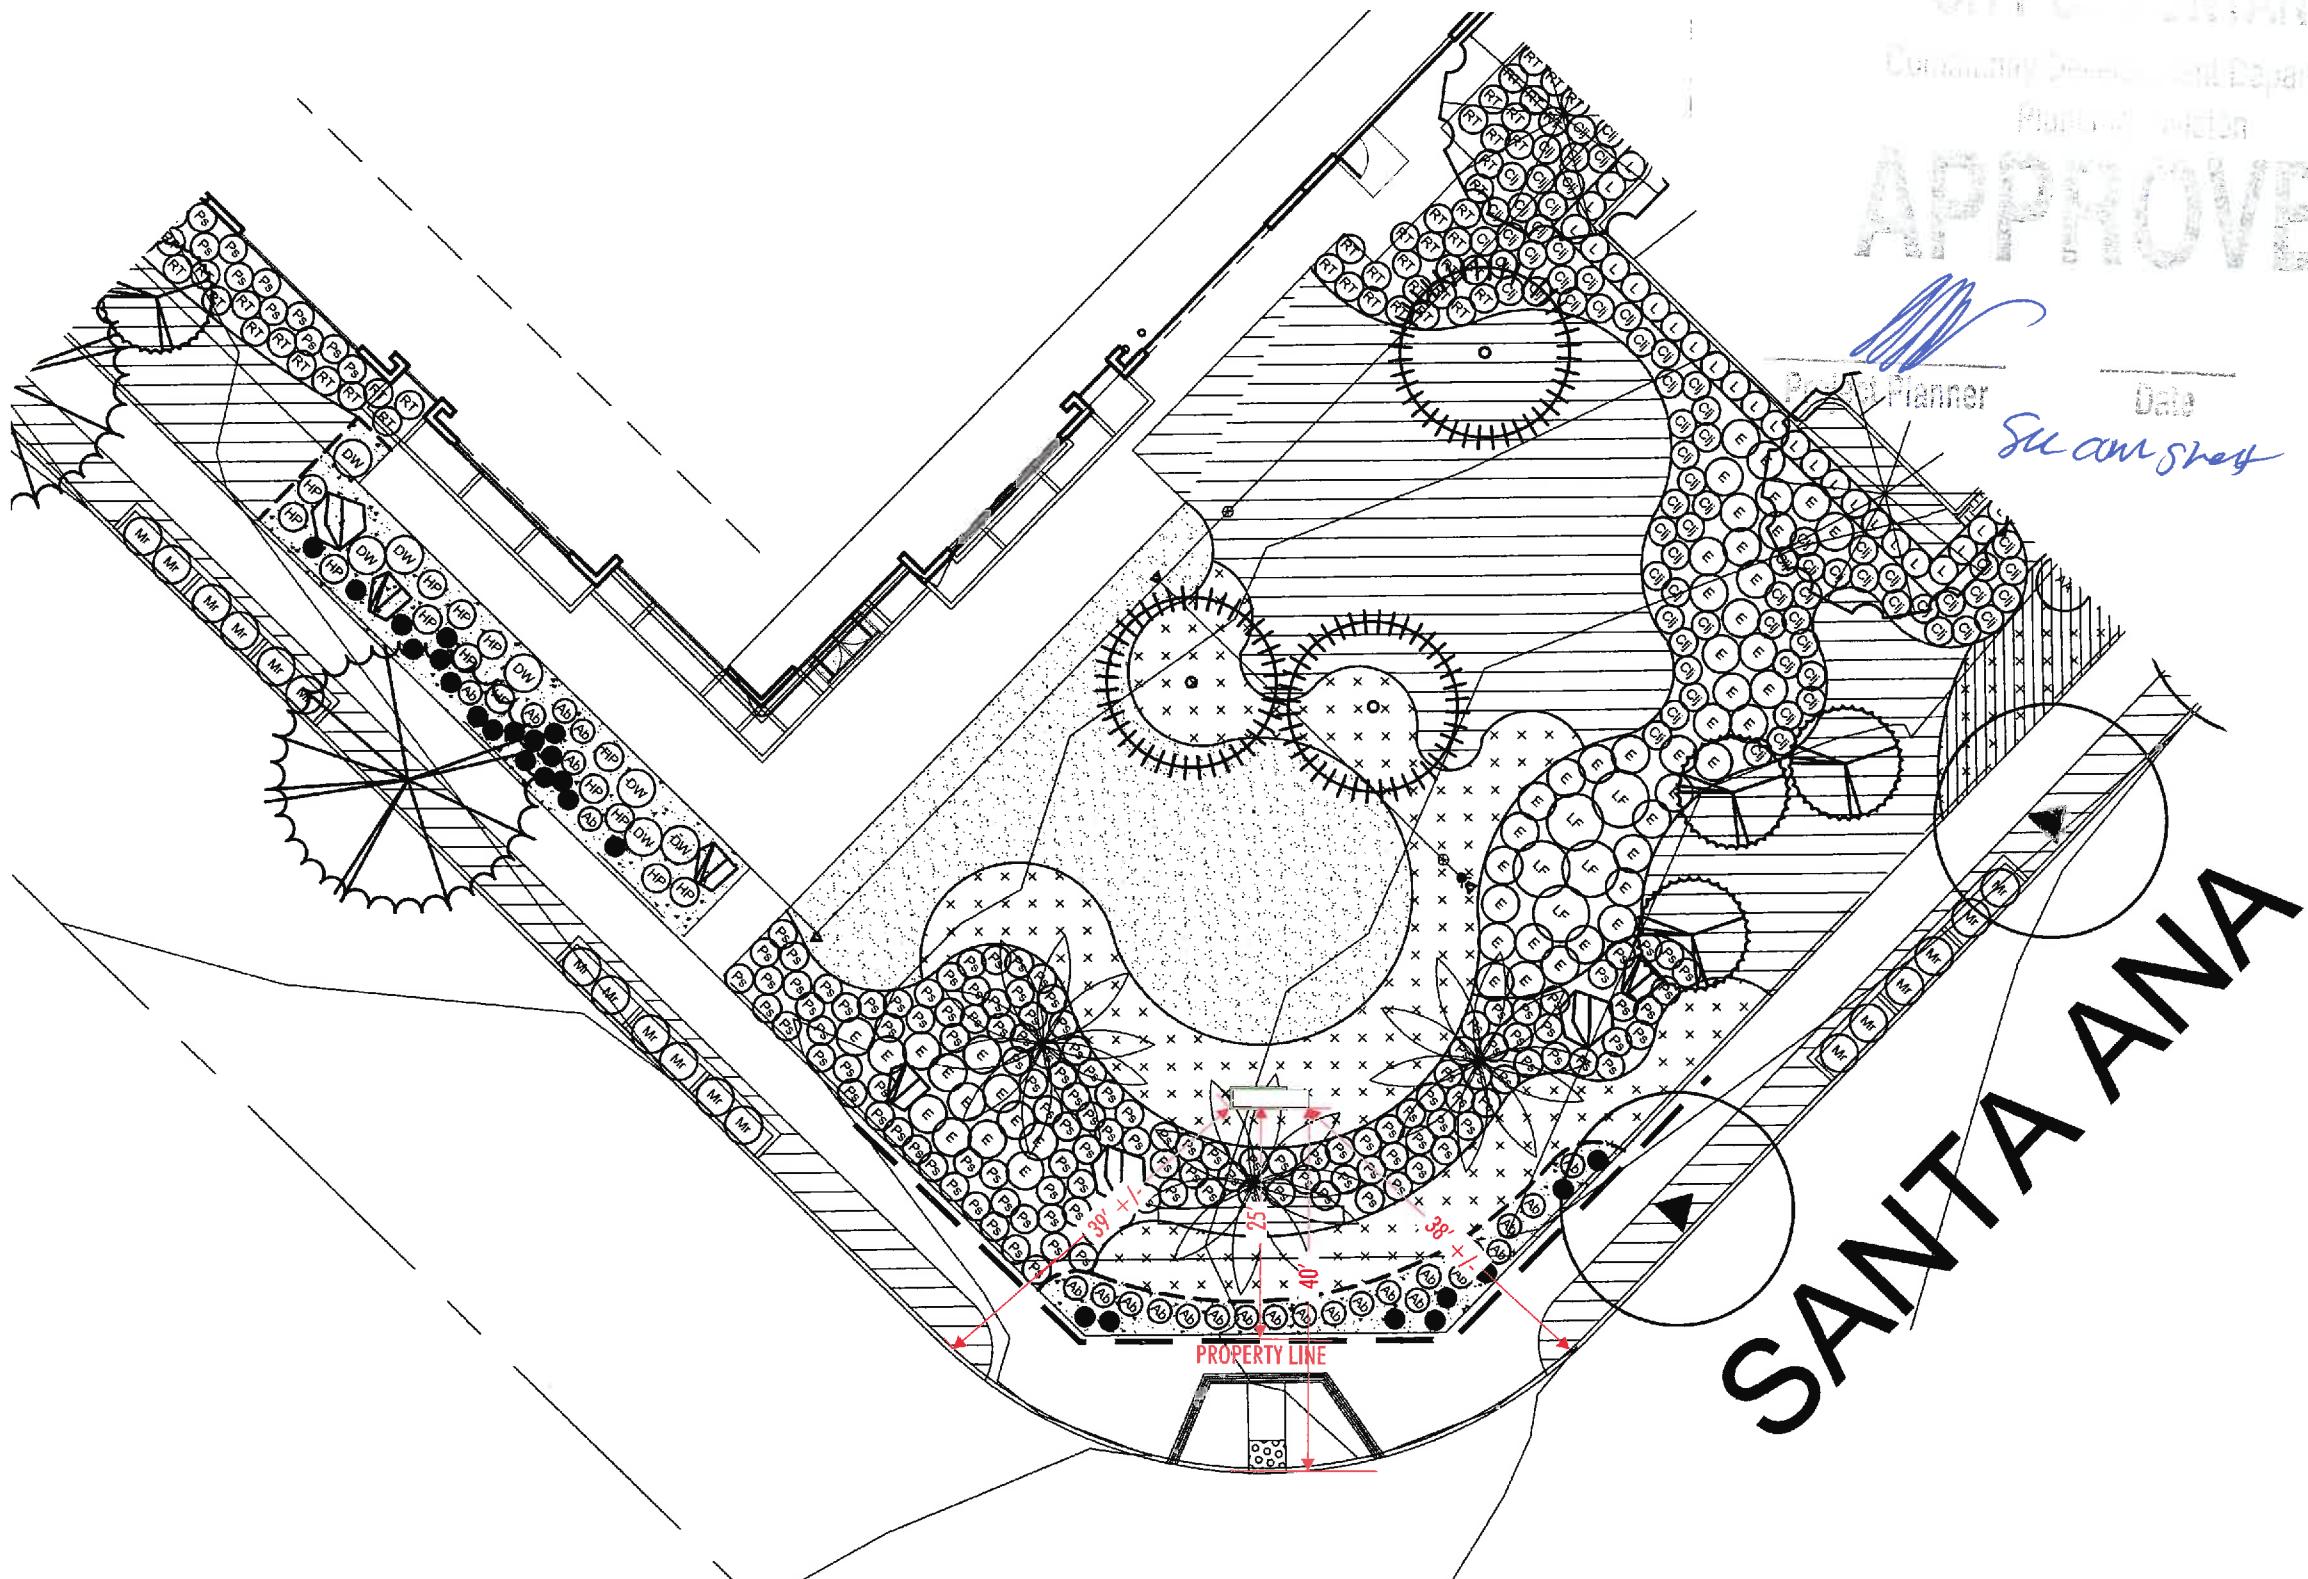

S1A CYPRESS &amp; SANTA ANA AVE

Scale: 1" = 20' - 0"



Location:  
Goodman Industrial Park  
Northeast Corner of  
Oleander Ave. & Jurupa Ave.  
Fontana, CA 92337

Client Approval:

Date of Approval:

Sales Rep:  
Paul L. / Priscilla S.

Date: 10-24-16 Drawn by:  
P.S.

1	06-08-17	P.S.
2	06-19-18	P.S.
3	07-26-18	P.S.
4	08-30-18	P.S.
5	09-13-18	P.S.
6	11-12-18	D.M.

Electrical Requirement:  
 120 Volts  277 Volts

**Sign**  
Industries  
INCORPORATED

2101 Carrillo Privado, Ontario, CA 91761  
(909) 930-0303 Fax: (909) 930-0308  
E-mail: [design@signindustries.tv](mailto:design@signindustries.tv)  
Web: [www.signindustries.tv](http://www.signindustries.tv)


All ideas, plans or arrangements indicated on this drawing are copyrighted and owned by Sign Industries Incorporated and shall not be reproduced, used by or disclosed to any persons, firm or corporation for any purpose whatsoever without written permission of Sign Industries Incorporated.

Drawing No

16-295



Page: 13

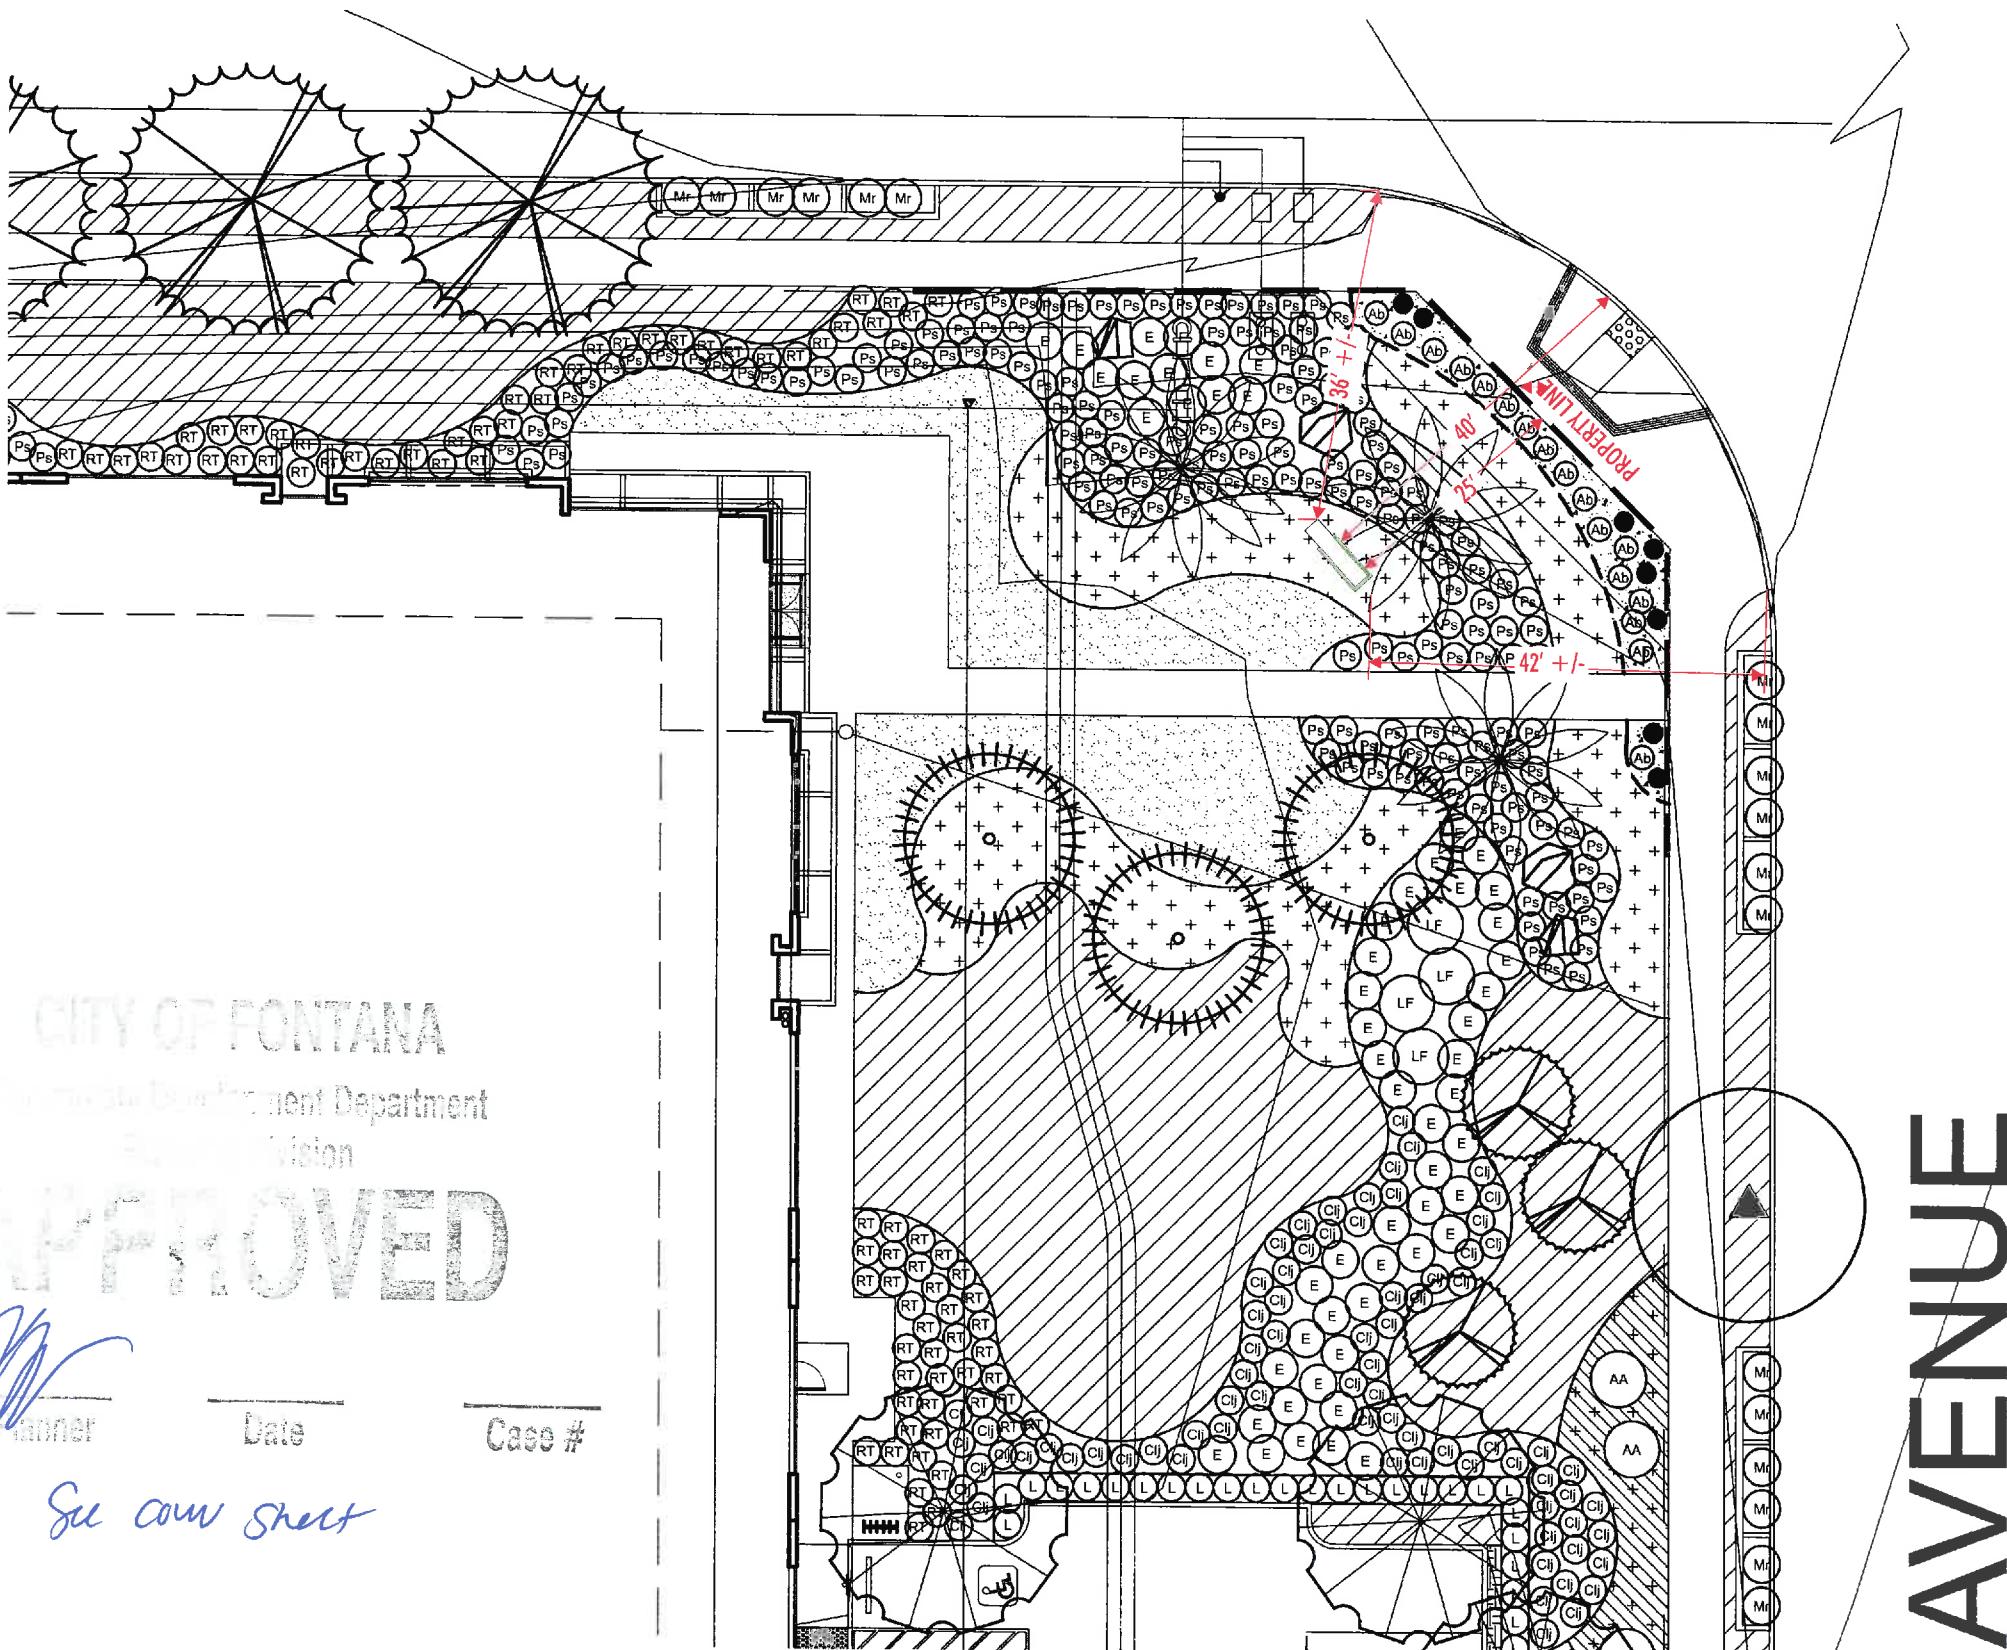

S1A OLEANDER &amp; SANTA ANA AVE

Scale: 1" = 20' - 0"



Location:  
Goodman Industrial Park  
Northeast Corner of  
Oleander Ave. & Jurupa Ave.  
Fontana, CA 92337

Client Approval:

Date of Approval:

Sales Rep:  
Paul L. / Priscilla S.

Date: Drawn by:  
10-24-16 P.S.

1	06-08-17	P.S.
2	06-19-18	P.S.
3	07-26-18	P.S.
4	08-30-18	P.S.
5	09-13-18	P.S.
6	11-12-18	D.M.

Electrical Requirement:  
 120 Volts     277 Volts



2101 Carrillo Privado, Ontario, CA 91761  
 (909) 930-0303 Fax: (909) 930-0308  
 E-mail: design@signindustries.tv  
 Web: www.signindustries.tv


All ideas, plans or arrangements indicated on this drawing are copyrighted and owned by Sign Industries Incorporated and shall not be reproduced, used by or disclosed to any persons, firm or corporation for any purpose whatsoever without written permission of Sign Industries Incorporated.

Drawing No

16-295

6

Page: 14

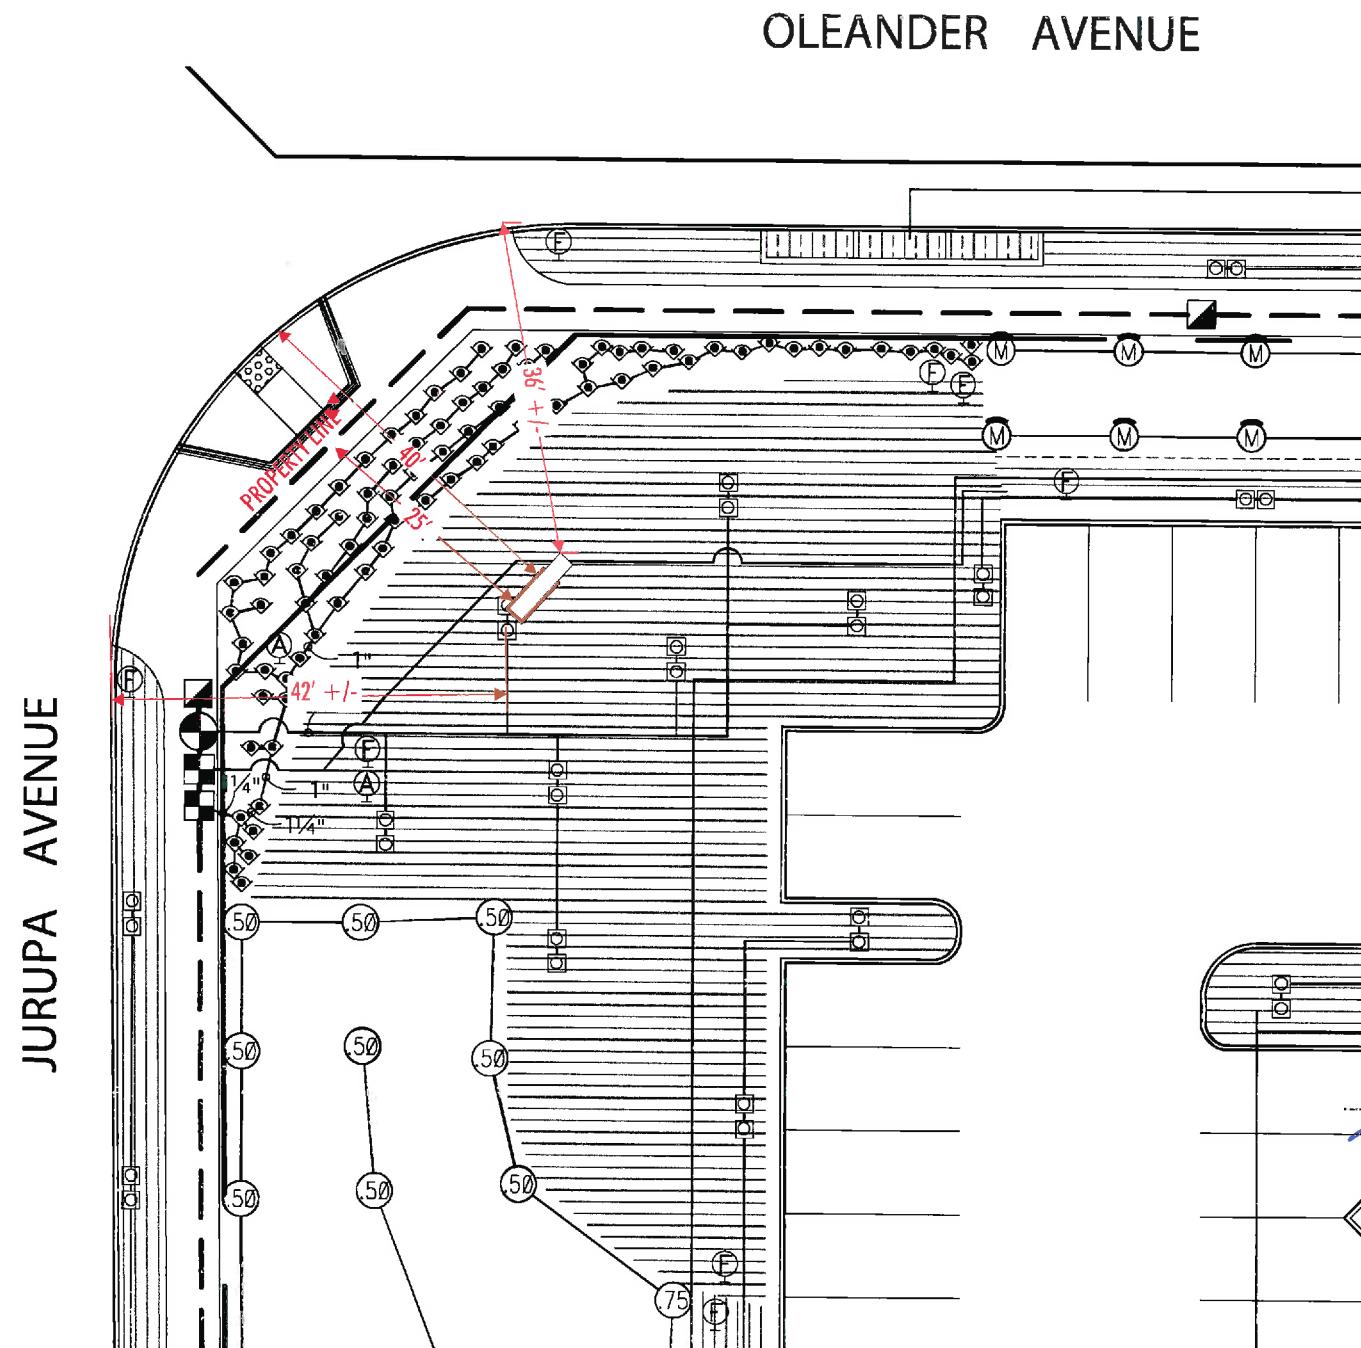

Scale: 1" = 20' - 0"

S1A OLEANDER &amp; JURUPA AVE



Location:  
Goodman Industrial Park  
Northeast Corner of  
Oleander Ave. & Jurupa Ave.  
Fontana, CA 92337

Client Approval:

Date of Approval:

Sales Rep:  
Paul L. / Priscilla S.

Date: 10-24-16 Drawn by: P.S.

1	06-08-17	P.S.
2	06-19-18	P.S.
3	07-26-18	P.S.
4	08-30-18	P.S.
5	09-13-18	P.S.
6	11-12-18	D.M.

Electrical Requirement:  
 120 Volts  277 Volts

**Sign**  
Industries  
INCORPORATED

2101 Carrillo Privado, Ontario, CA 91761  
(909) 930-0303 Fax: (909) 930-0308  
E-mail: design@signindustries.tv  
Web: www.signindustries.tv



All ideas, plans or arrangements indicated on this drawing are copyrighted and owned by Sign Industries Incorporated and shall not be reproduced, used by or disclosed to any persons, firm or corporation for any purpose whatsoever without written permission of Sign Industries Incorporated.

Drawing No

16-295

6

Page: 15

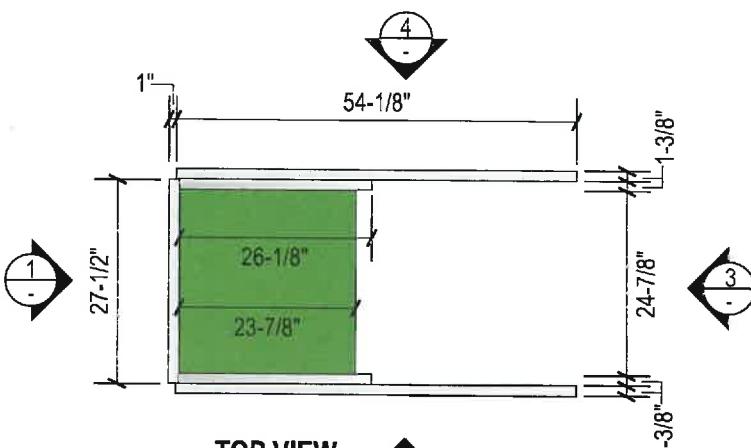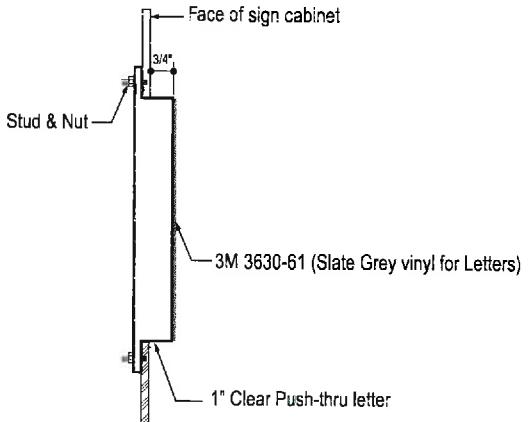


## SPECIFICATIONS:

1. 3/16" THICK ALUMINUM SKIN OVER 2" x 2" x 1/8" WELDED SQ. TUBE ALUMINUM FRAME. ALUMINUM SKIN PAINTED P4.
2. 3/16" THICK ALUMINUM SKIN PAINTED P2.
3. ALL ACRYLIC PUSH-THRU TO BE HELD IN PLACE WITH WELDED STUDS AS PER DETAIL 'A'. ILLUMINATION TO BE GE TETRA GEMX24171-W1 LED's.

\* ALL SIGNS TO BE IN SOFTSCAPE

**A** PUSH-THRU DETAIL  
NTS

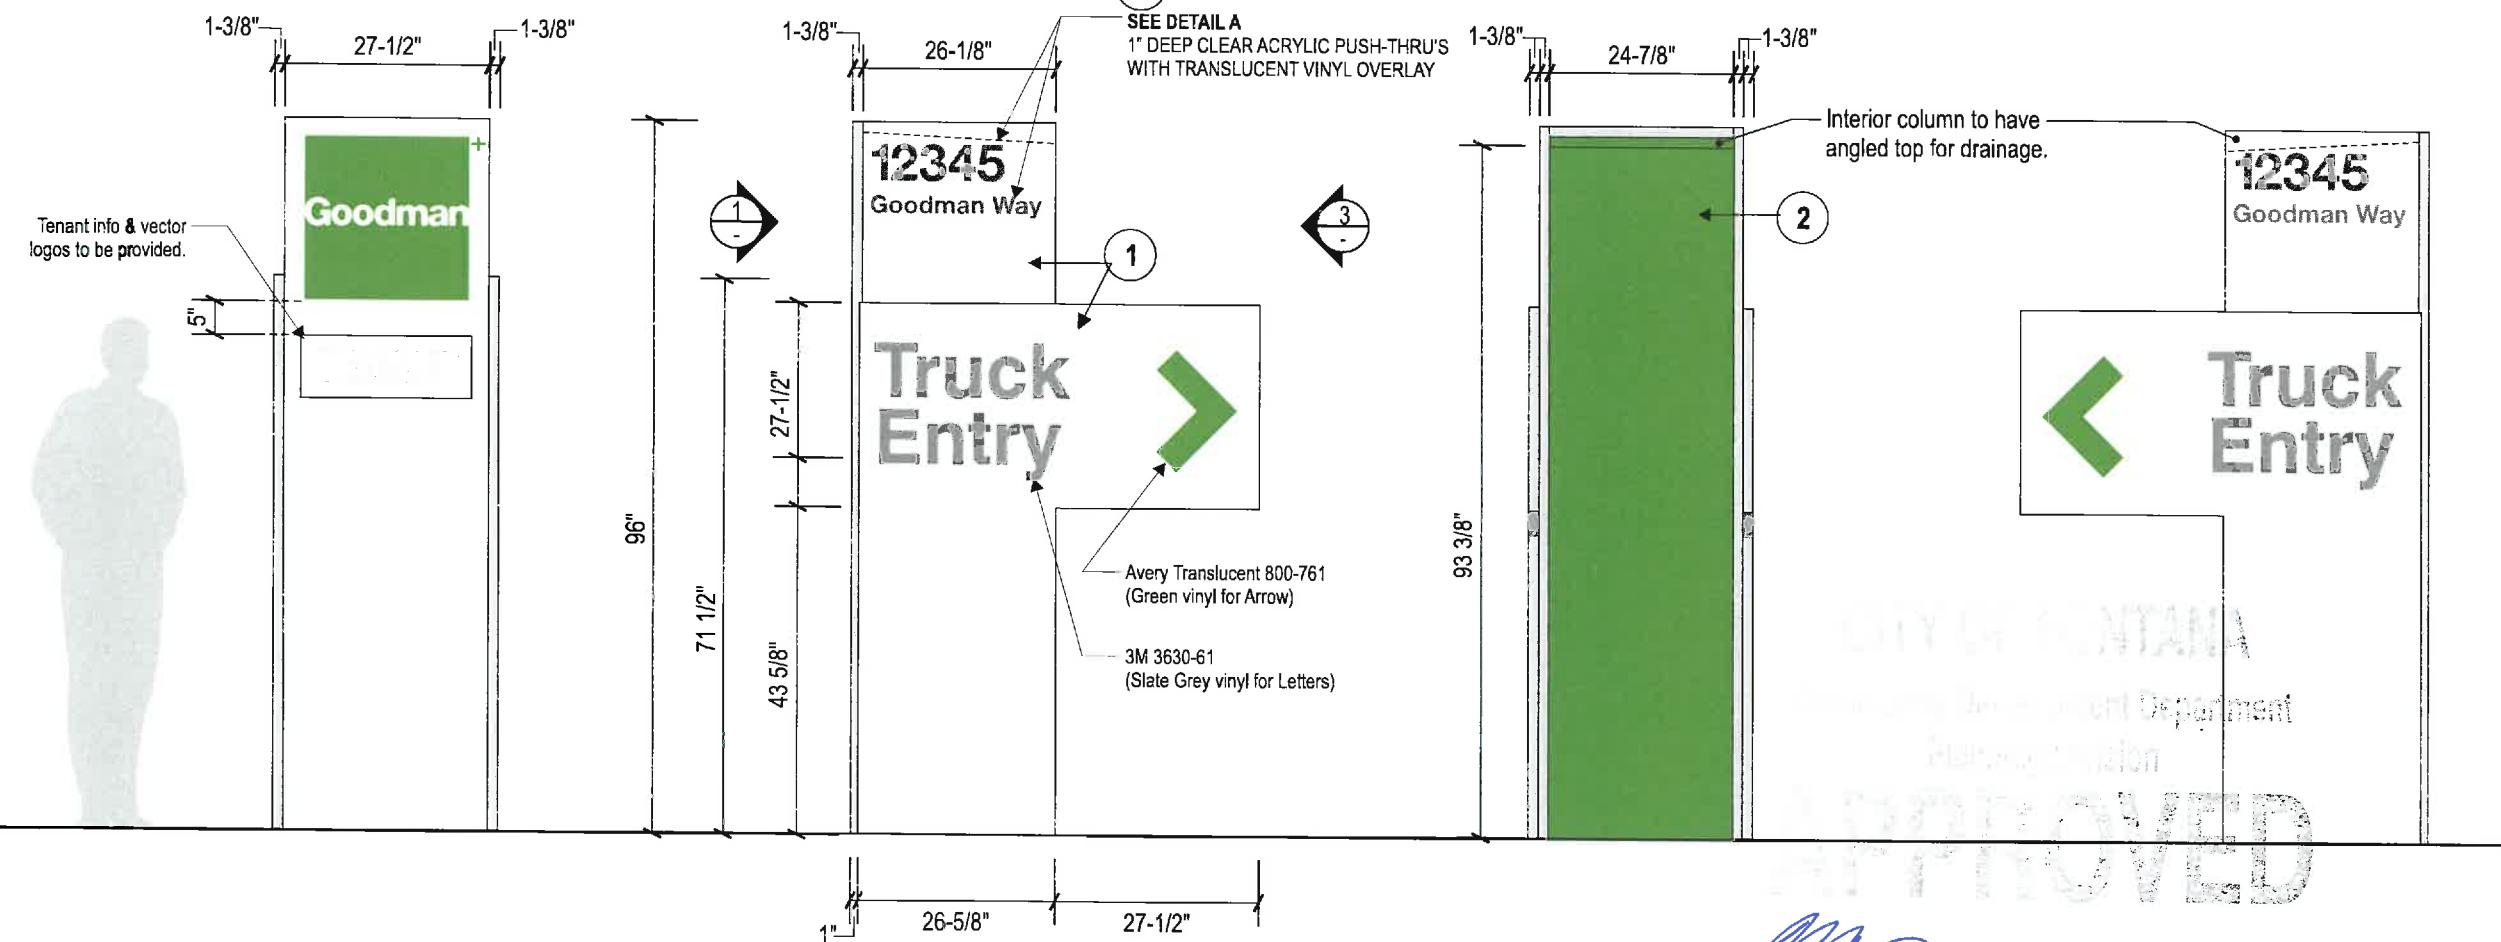

## END VIEW

1

## SIDE 'A'

2

## END VIEW

3

## SIDE 'B'

4

*See corner sheet*

S3d WAYFINDING TOTEM ~ QTY (4)  
SCALE: 1:25 (1" = 25")

6

Project:



Location:  
Goodman Industrial Park  
Northeast Corner of  
Oleander Ave. & Jurupa Ave.  
Fontana, CA 92337

Client Approval:

Date of Approval:

Sales Rep:  
Paul L. / Priscilla S.

Date: Drawn by:  
10-24-16 P.S.

1	06-08-17	P.S.
2	06-19-18	P.S.
3	07-26-18	P.S.
4	08-30-18	P.S.
5	09-13-18	P.S.
6	11-12-18	D.M.

Electrical Requirement:  
 120 Volts       277 Volts

**Sign**  
Industries  
INCORPORATED

2101 Carrillo Privado, Ontario, CA 91761  
 (909) 930-0303 Fax: (909) 930-0308  
 E-mail: design@signindustries.tv  
 Web: www.signindustries.tv



All ideas, plans or arrangements indicated on this drawing are copyrighted and owned by Sign Industries Incorporated and shall not be reproduced, used by or disclosed to any persons, firm or corporation for any purpose whatsoever without written permission of Sign Industries Incorporated.

Drawing No

16-295



Page: 16

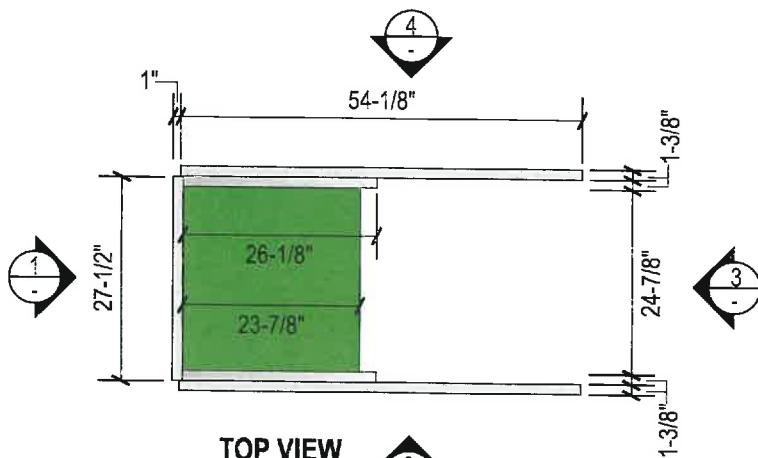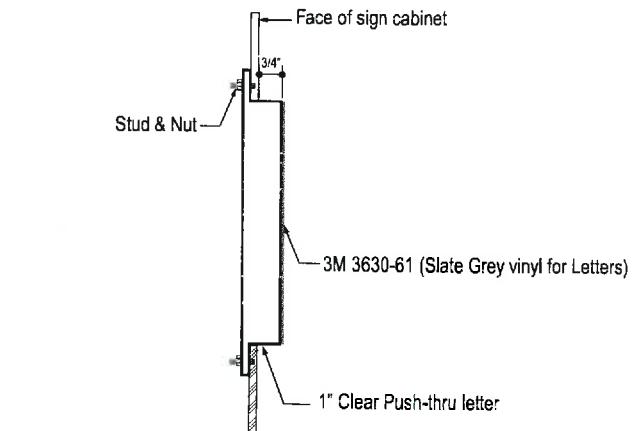


## SPECIFICATIONS:

1. 3/16" THICK ALUMINUM SKIN OVER 2" x 2" x 1/8" WELDED SQ. TUBE ALUMINUM FRAME.  
ALUMINUM SKIN PAINTED P4.
2. 3/16" THICK ALUMINUM SKIN PAINTED P2.
3. ALL ACRYLIC PUSH-THRU TO BE HELD IN PLACE WITH WELDED STUDS AS PER DETAIL 'A'. ILLUMINATION TO BE GE TETRA GEMX24171-W1 LED's.

**\* ALL SIGNS TO BE IN SOFTSCAPE**

**A** PUSH-THRU DETAIL  
NTS

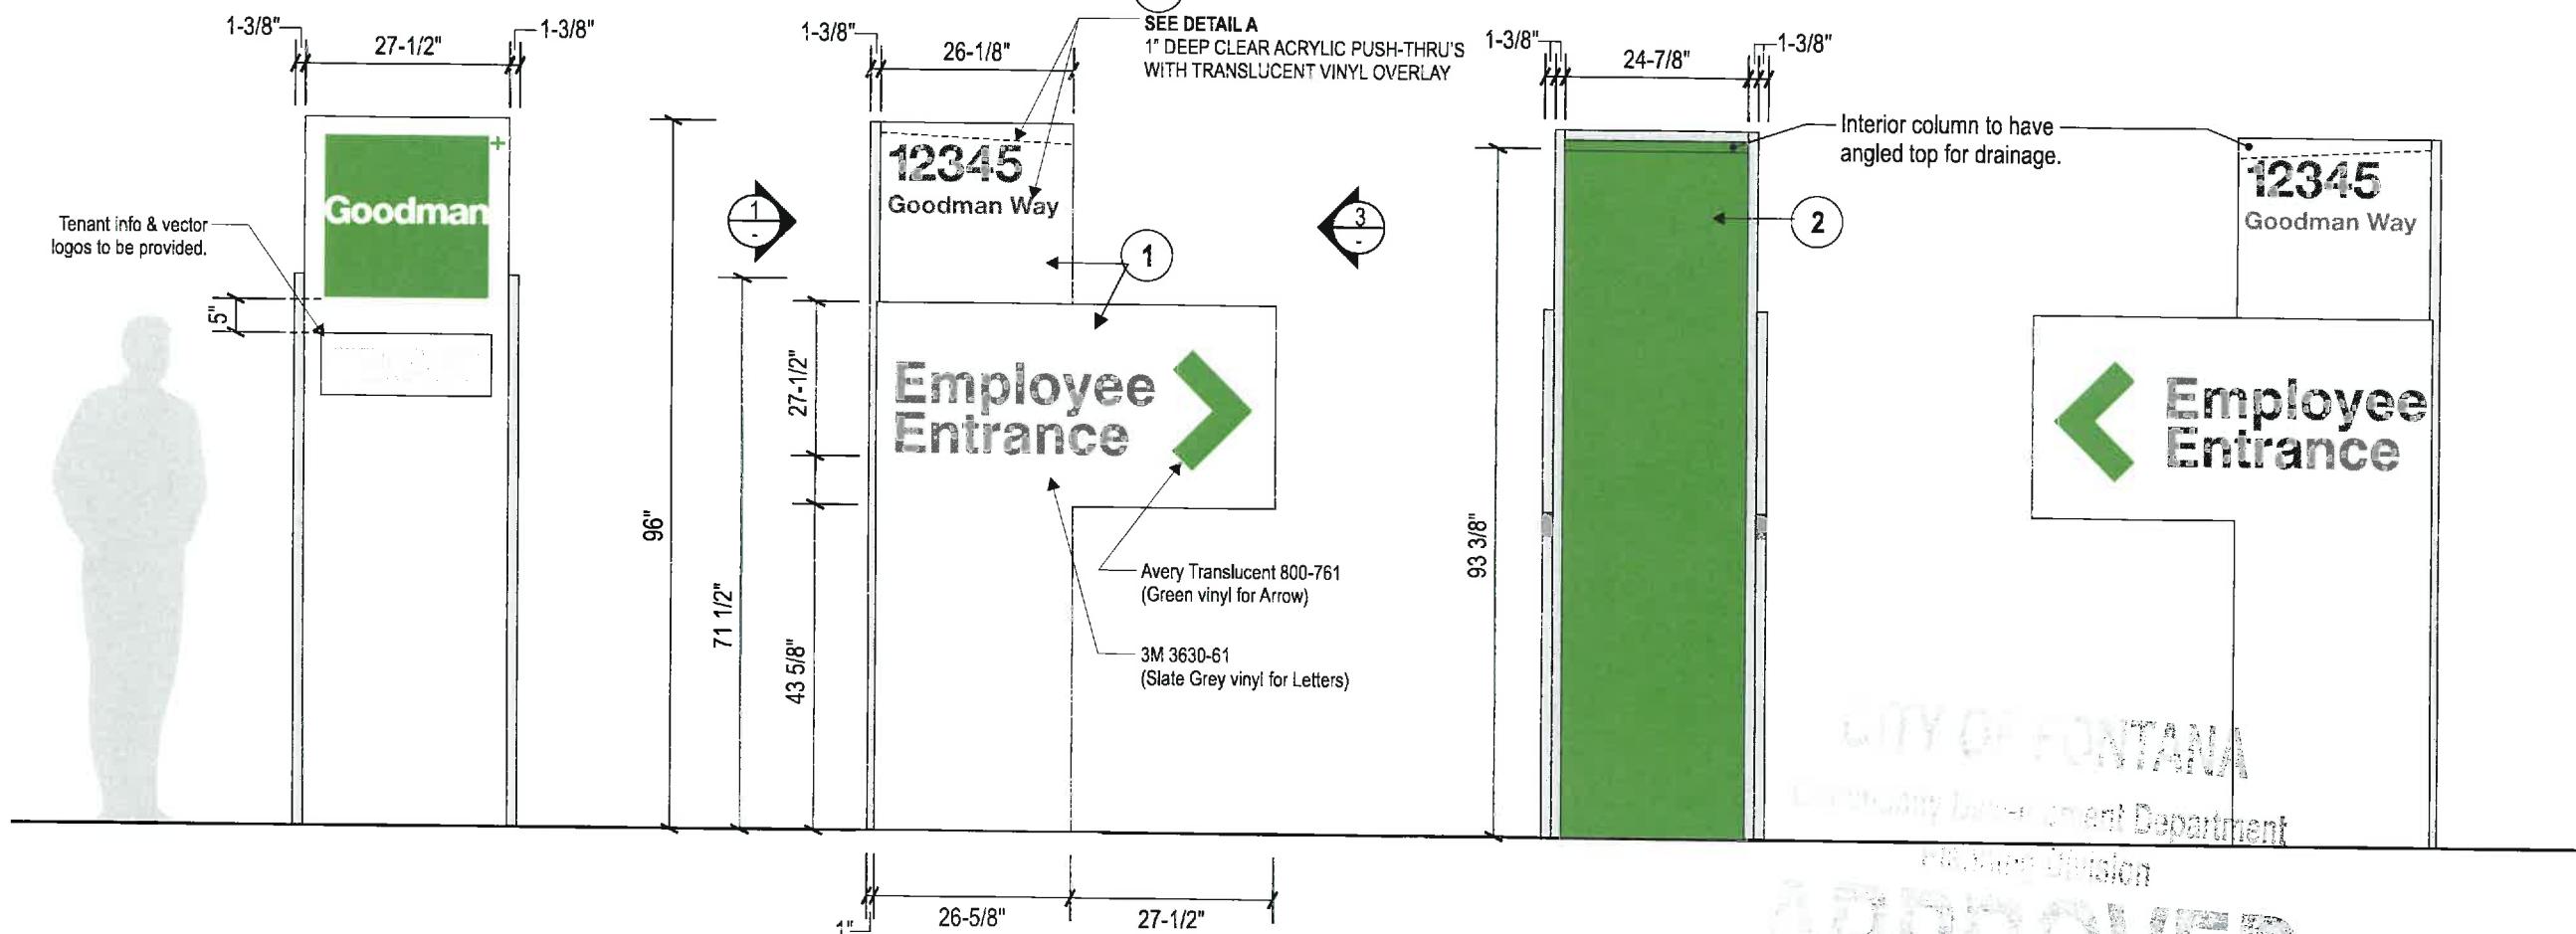

END VIEW

1

SIDE 'A'

2

END VIEW

3

SIDE 'B'

4

S3d.1 WAYFINDING TOTEM ~ QTY (4)  
SCALE: 1:25 (1" = 25")

APPROVED

*Project Manager*

Date

Case #

*Sa con shay*



Location:  
Goodman Industrial Park  
Northeast Corner of  
Oleander Ave. & Jurupa Ave.  
Fontana, CA 92337

Client Approval:


Date of Approval:

Sales Rep:  
Paul L. / Priscilla S.

Date: 10-24-16 Drawn by: P.S.

1	06-08-17	P.S.
2	06-19-18	P.S.
3	07-26-18	P.S.
4	08-30-18	P.S.
5	09-13-18	P.S.
6	11-12-18	D.M.

Electrical Requirement:  
 120 Volts       277 Volts

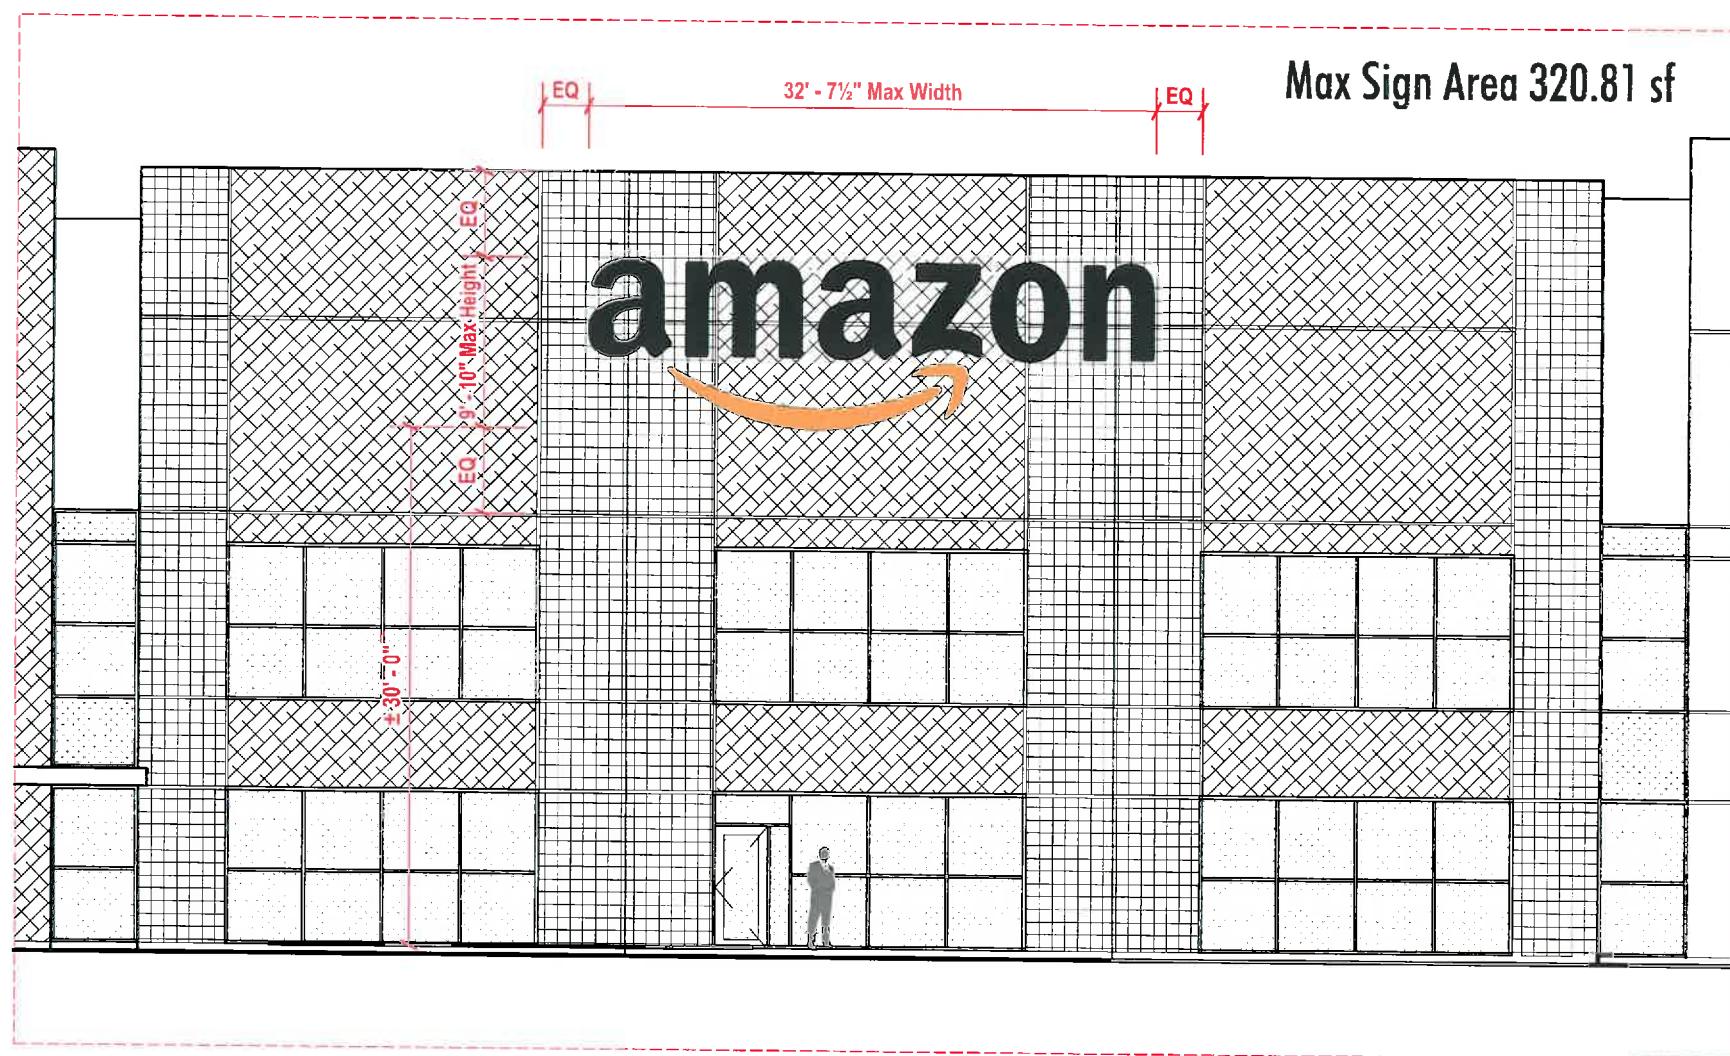

BS **AMAZON BUILDING SIGN ~ QTY (1)**

SCALE: 3/32" = 1' - 0"

CITY OF FONTANA  
Community Development Department  
Building Division  
Approval

**APPROVED**

*[Signature]*  
Project Planner

Date

Case #

*See comment sheet*

**Sign**  
Industries  
INCORPORATED

2101 Carrillo Privado, Ontario, CA 91761  
(909) 930-0303 Fax: (909) 930-0308  
E-mail: [design@signindustries.tv](mailto:design@signindustries.tv)  
Web: [www.signindustries.tv](http://www.signindustries.tv)

All ideas, plans or arrangements indicated on this drawing are copyrighted and owned by Sign Industries Incorporated and shall not be reproduced, used by or disclosed to any persons, firm or corporation for any purpose whatsoever without written permission of Sign Industries Incorporated.

Drawing No

16-295

6

**REVISED  
ELEVATION**

Page: 17



Location:  
Goodman Industrial Park  
Northeast Corner of  
Oleander Ave. & Jurupa Ave.  
Fontana, CA 92337

Client Approval:

Date of Approval:

Sales Rep:  
Paul L. / Priscilla S.

Date: Drawn by:  
10-24-16 P.S.

1	06-08-17	P.S.
2	06-19-18	P.S.
3	07-26-18	P.S.
4	08-30-18	P.S.
5	09-13-18	P.S.
6	11-12-18	D.M.

Electrical Requirement:  
 120 Volts       277 Volts


**Qty: One (1) Set**  
**Total Sign Area = 320.81 sq. ft.**

1 BS  
 SCALE: 1/4" = 1' - 0"

BS



See Curr Sheet

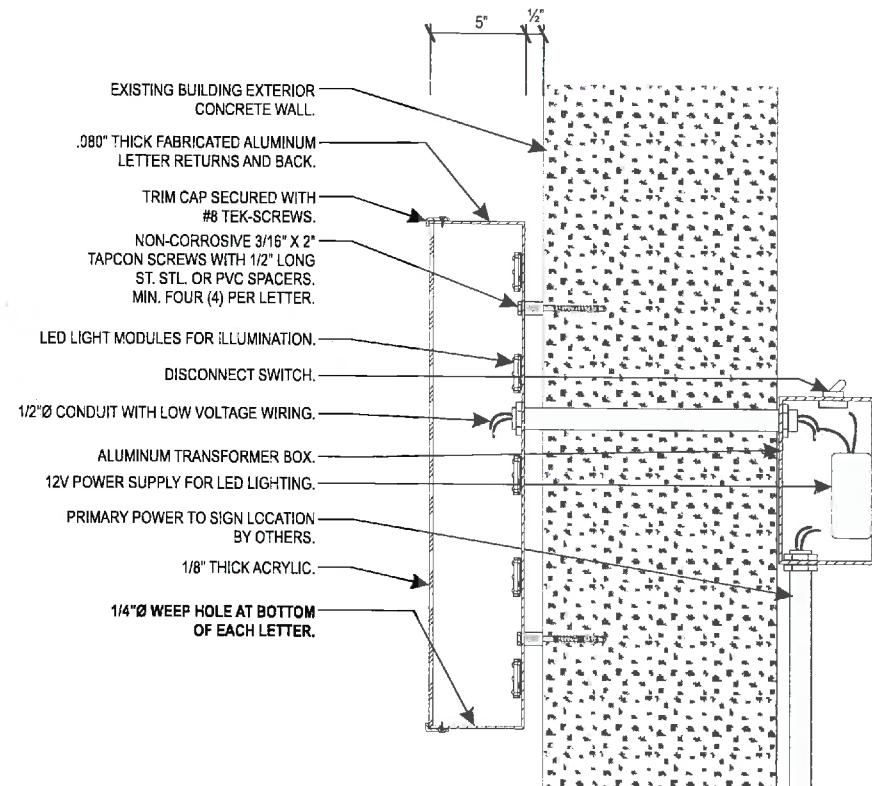

ALL COMPONENTS TO BE APPROVED

2 TYP. CHANNEL LETTER SECTION THRU  
 SCALE: NOT TO SCALE

6  
 REVISED  
 DETAILS

**Sign**  
**Industries**  
 INCORPORATED

2101 Carrillo Privado, Ontario, CA 91761  
 (909) 930-0303 Fax: (909) 930-0308  
 E-mail: design@signindustries.tv  
 Web: www.signindustries.tv

All ideas, plans or arrangements indicated on this drawing are copyrighted and owned by Sign Industries Incorporated and shall not be reproduced, used by or disclosed to any persons, firm or corporation for any purpose whatsoever without written permission of Sign Industries Incorporated.

Drawing No  
**16-295** 

Page: **18**



Location:  
Goodman Industrial Park  
Northeast Corner of  
Oleander Ave. & Jurupa Ave.  
Fontana, CA 92337

Client Approval:

Date of Approval:

Sales Rep:  
Paul L. / Priscilla S.

Date: Drawn by:  
10-24-16 P.S.

1	06-08-17	P.S.
2	06-19-18	P.S.
3	07-26-18	P.S.
4	08-30-18	P.S.
5	09-13-18	P.S.
6	11-12-18	D.M.

Electrical Requirement:  
 120 Volts       277 Volts



2101 Carrillo Privado, Ontario, CA 91761  
 (909) 930-0303 Fax: (909) 930-0308  
 E-mail: design@signindustries.tv  
 Web: www.signindustries.tv

All ideas, plans or arrangements indicated on this drawing are copyrighted and owned by Sign Industries Incorporated and shall not be reproduced, used by or disclosed to any persons, firm or corporation for any purpose whatsoever without written permission of Sign Industries Incorporated.

Drawing No

16-295

6

Page: 19

CITY OF FONTANA

Community Development Department


Planning Division

APPROVED

Date

Case #

See curr sheet

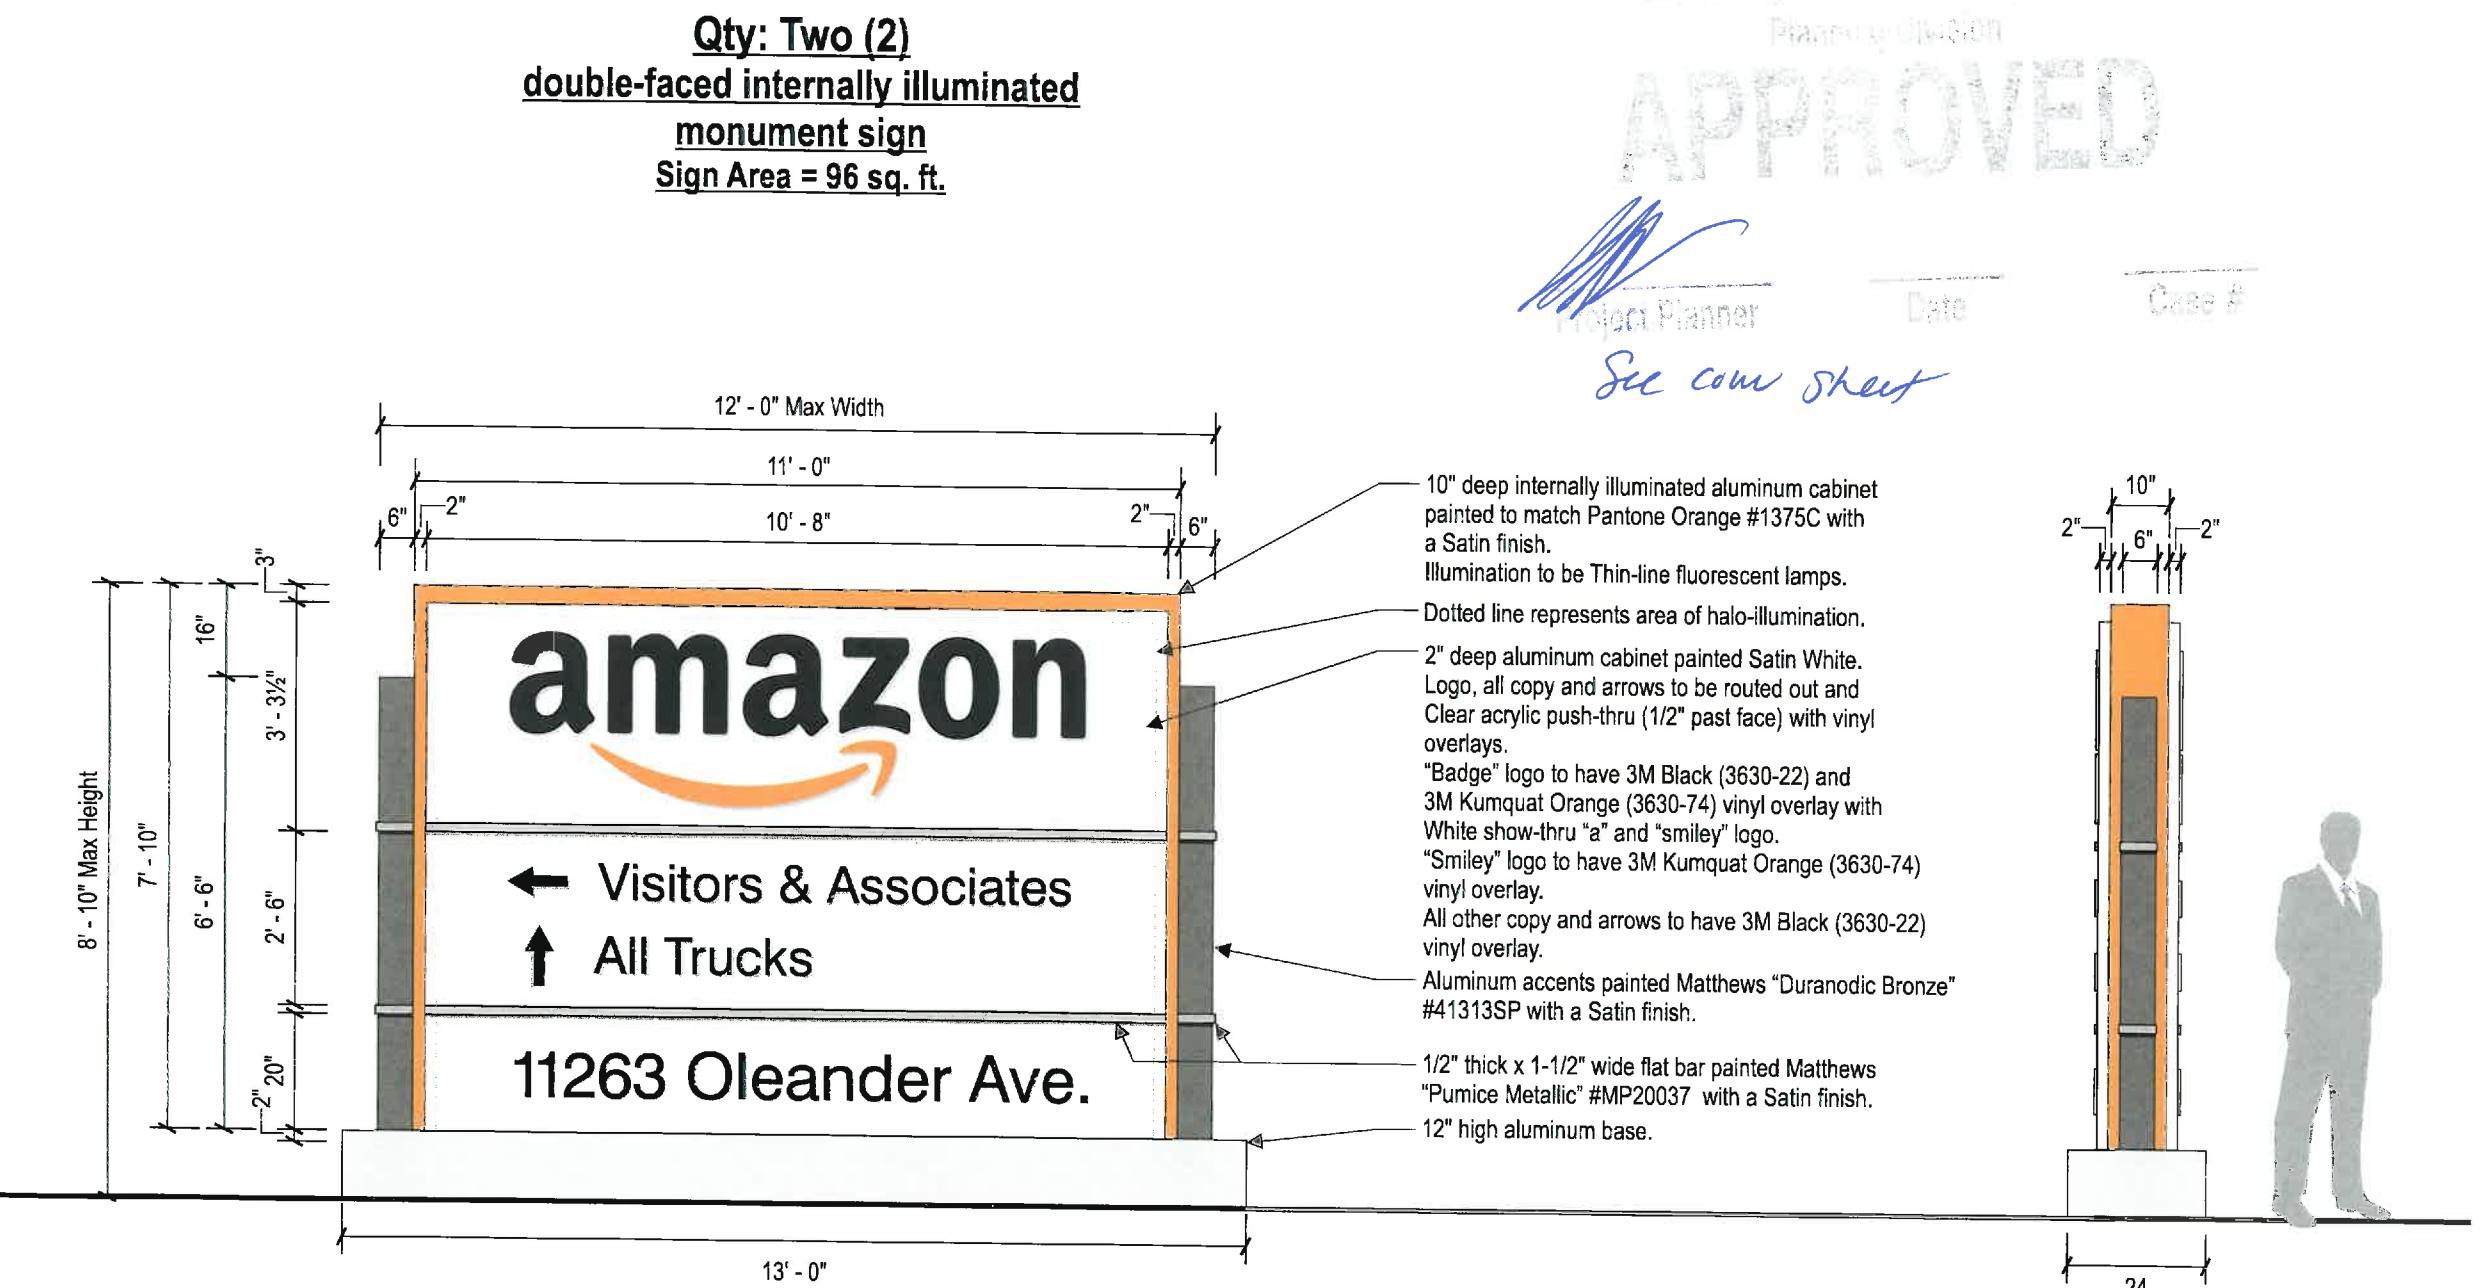

MS-1 AMAZON MONUMENT SIGN ~ QTY (2)

SCALE: 3/8" = 1' - 0"



Location:  
Goodman Industrial Park  
Northeast Corner of  
Oleander Ave. & Jurupa Ave.  
Fontana, CA 92337

Client Approval:

Date of Approval:

Sales Rep:  
Paul L. / Priscilla S.

Date: 10-24-16 Drawn by: P.S.

1	06-08-17	P.S.
2	06-19-18	P.S.
3	07-26-18	P.S.
4	08-30-18	P.S.
5	09-13-18	P.S.
6	11-12-18	D.M.

Electrical Requirement:  
 120 Volts       277 Volts



2101 Carrillo Privado, Ontario, CA 91761  
 (909) 930-0303 Fax: (909) 930-0308  
 E-mail: design@signindustries.tv  
 Web: www.signindustries.tv

All ideas, plans or arrangements indicated on this drawing are copyrighted and owned by Sign Industries Incorporated and shall not be reproduced, used by or disclosed to any persons, firm or corporation for any purpose whatsoever without written permission of Sign Industries Incorporated.


Drawing No

16-295

6

Page: 20

Qty: One (1)  
 double-faced non-illuminated  
 monument sign  
 Sign Area = 24 sq. ft.

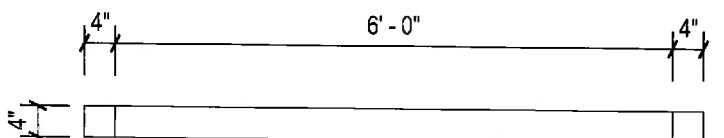

2 PLAN VIEW

SCALE: 3/8" = 1' - 0"

MS-2




1 FRONT VIEW

SCALE: 1/2" = 1' - 0"

SIDE 'A'

4" sq. tube aluminum post with direct burial into concrete footings.

SIDE 'B'

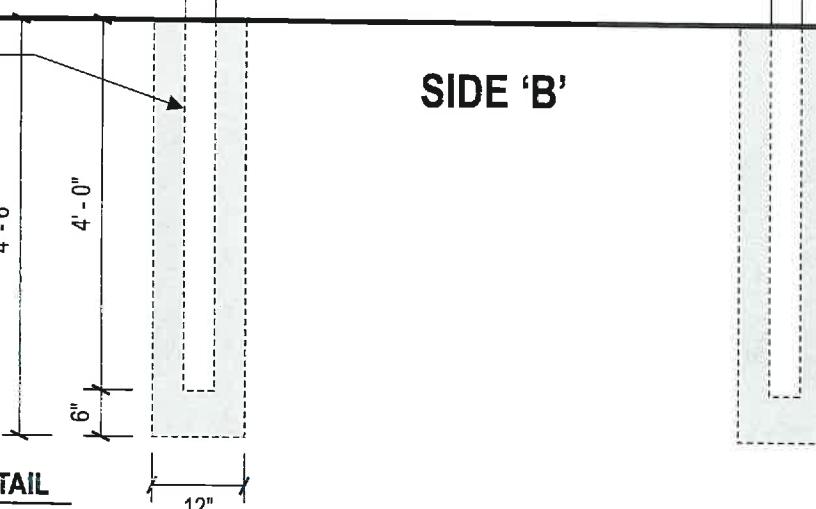

3 BURIAL DETAIL  
 SCALE: 1/2" = 1' - 0"

MS-2 AMAZON DIRECTIONAL SIGN ~ QTY (1)  
 SCALE: 1/2" = 1' - 0"

CITY OF FONTANA

Community Services Department

Planning Division

APPROVED




Project:



CITY OF FONATA  
Community Development Department  
Planning Division  
**APPROVED**

## C1 CUSTOMER SIGNS

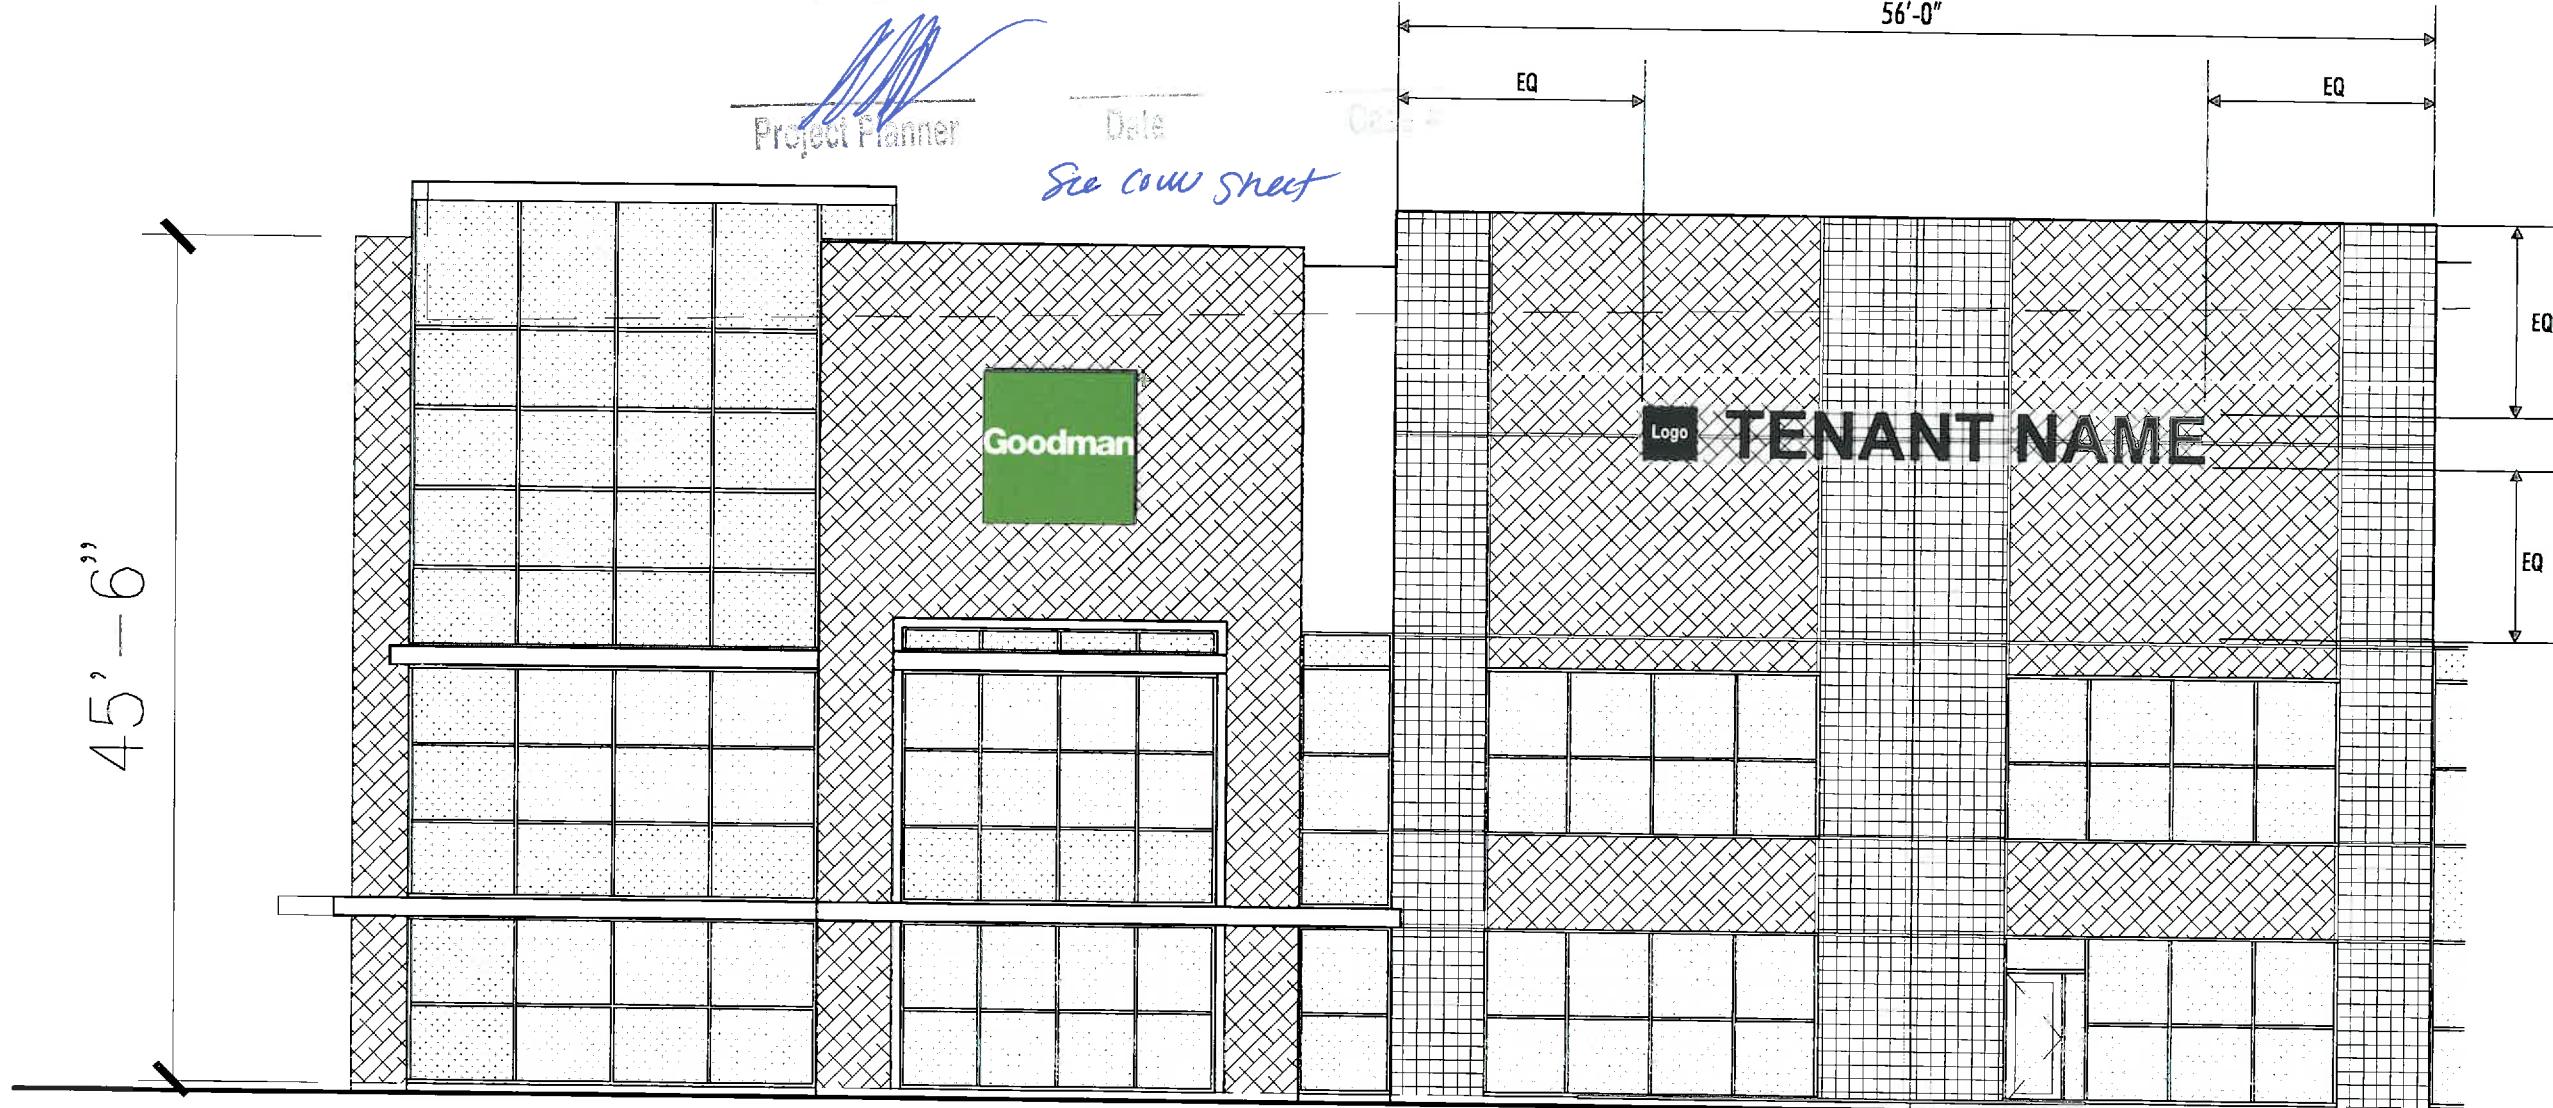

**TYPICAL CUSTOMER LOGO LOCATION**

Scale: 1" = 10'

2101 Carrillo Privado, Ontario, CA 91761  
(909) 930-0303 Fax: (909) 930-0308  
E-mail: design@signindustries.tv  
Web: www.signindustries.tv

All ideas, plans or arrangements indicated on this drawing are copyrighted and owned by Sign Industries Incorporated and shall not be reproduced, used by or disclosed to any persons, firm or corporation for any purpose whatsoever without written permission of Sign Industries Incorporated.

Drawing No  
**16-295** 6

Page: **21**

Location:  
Goodman Industrial Park  
Northeast Corner of  
Oleander Ave. & Jurupa Ave.  
Fontana, CA 92337

Client Approval:

Date of Approval:

Sales Rep:  
Paul L. / Priscilla S.

Date: Drawn by:  
10-24-16 P.S.

1	06-08-17	P.S.
2	06-19-18	P.S.
3	07-26-18	P.S.
4	08-30-18	P.S.
5	09-13-18	P.S.
6	11-12-18	D.M.

Electrical Requirement:  
 120 Volts  277 Volts

**Sign**  
Industries  
INCORPORATED

C1 CUSTOMER SIGNS

Location:  
Goodman Industrial Park  
Northeast Corner of  
Oleander Ave. & Jurupa Ave.  
Fontana, CA 92337

Client Approval:

Date of Approval:

Sales Rep:  
Paul L. / Priscilla S.

Date: 10-24-16 Drawn by:  
P.S.

1	06-08-17	P.S.
2	06-19-18	P.S.
3	07-26-18	P.S.
4	08-30-18	P.S.
5	09-13-18	P.S.
6	11-12-18	D.M.

Electrical Requirement:  
 120 Volts  277 Volts



2101 Carrillo Privado, Ontario, CA 91761  
 (909) 930-0303 Fax: (909) 930-0308  
 E-mail: design@signindustries.tv  
 Web: www.signindustries.tv

All ideas, plans or arrangements indicated on this drawing are copyrighted and owned by Sign Industries Incorporated and shall not be reproduced, used by or disclosed to any persons, firm or corporation for any purpose whatsoever without written permission of Sign Industries Incorporated.

Drawing No

16-295

6

Page: 22

(36'-0" max. if on ledge) (50'-0" max. if on wall)

Logo

**TENANT NAME**

3'-0" max

(50'-0" max. if on wall)

Logo

**TENANT NAME**

3'-0" max

6'-0" max

**WITH 2 STACKED LINES**

1'-6" max

Not to exceed 65% of Tenant Name Length

SIGN AREA BASED ON  
OVERALL HEIGHT x WIDTH =

**NOTE: STACKED LINE OPTION CAN NOT  
BE USED FOR LEDGE SIGNS.**

**APPROVED**

*[Signature]*  
Project Planner

Date

Case #

*See Com sheet*


**C1 CUSTOMER SIGNS**

Location:  
Goodman Industrial Park  
Northeast Corner of  
Oleander Ave. & Jurupa Ave.  
Fontana, CA 92337

Client Approval:


Date of Approval:

Sales Rep:  
Paul L. / Priscilla S.

Date: Drawn by:  
10-24-16 P.S.

1	06-08-17	P.S.
2	06-19-18	P.S.
3	07-26-18	P.S.
4	08-30-18	P.S.
5	09-13-18	P.S.
6	11-12-18	D.M.

Electrical Requirement:  
 120 Volts  277 Volts

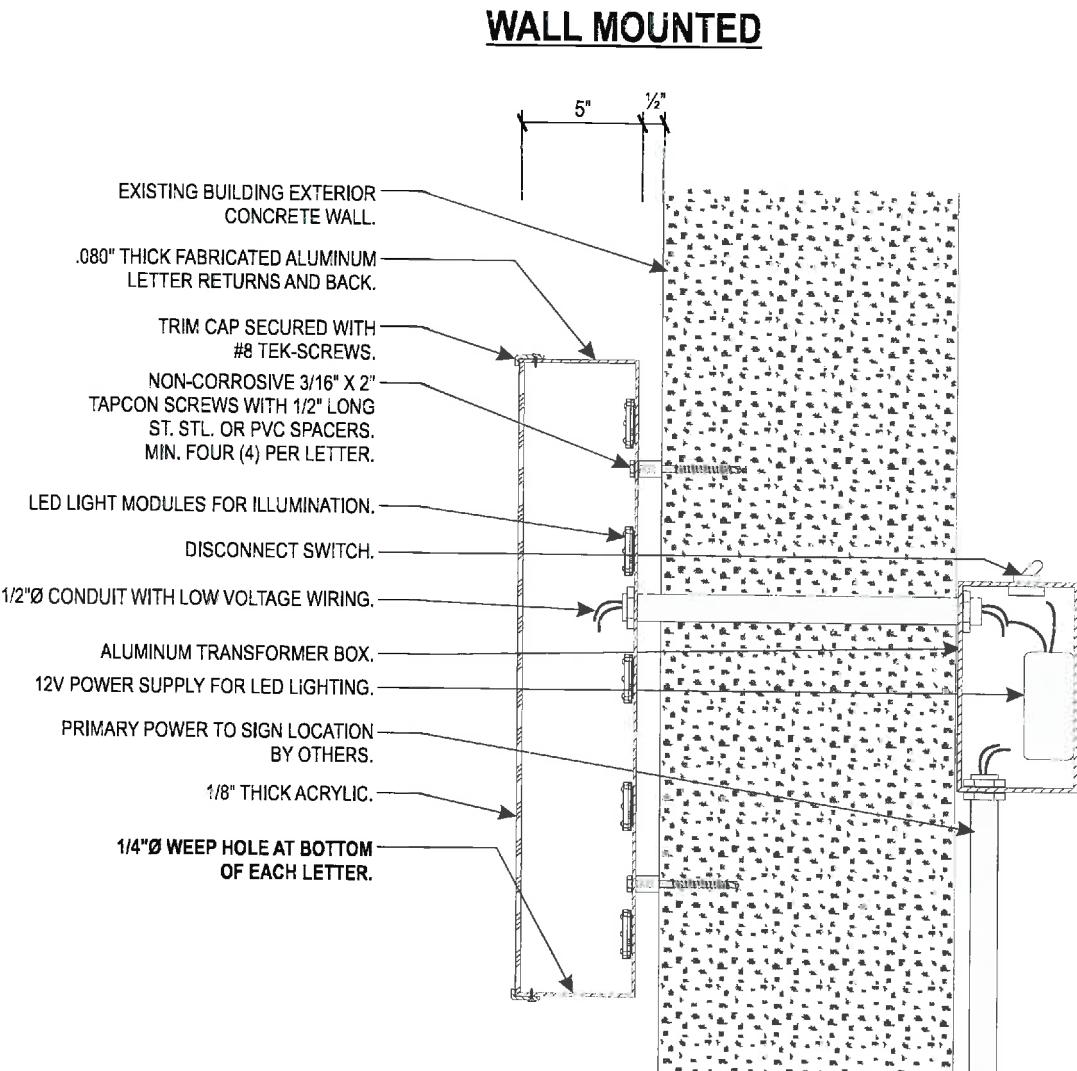

L.E.D. ILLUMINATED CHANNEL LETTER SECTION

U.L. LABELS REQUIRED

**ALL COMPONENTS TO BE APPROVED**

CITY OF FONTANA  
Community Development Department  
Planning Division  
**APPROVED**  
Project Manager: \_\_\_\_\_ Date: \_\_\_\_\_  
Comments: \_\_\_\_\_

*See cover sheet*

2101 Carrillo Privado, Ontario, CA 91761  
(909) 930-0303 Fax: (909) 930-0308  
E-mail: design@signindustries.tv  
Web: www.signindustries.tv

All ideas, plans or arrangements indicated on this drawing are copyrighted and owned by Sign Industries Incorporated and shall not be reproduced, used by or disclosed to any persons, firm or corporation for any purpose whatsoever without written permission of Sign Industries Incorporated.

Drawing No  
**16-295**

Page: 23