

CITY OF FONTANA

Community Development Department

Planning Division

APPROVED

Rina Leung

2/4/20

MCN 20-001/
DRP 19-073

Case #

Approval by Planning
Commissioner Comprehensive
Sign Program
for Goodman.



COMPREHENSIVE SIGN PROGRAM GOODMAN LOGISTICS CENTER FONTANA

11188 Citrus Avenue
Fontana, CA 92336
Rev. 10 (01-06-20)



Helvetica Neue

Helvetica Neue 55 Roman

This is the preferred typeface and weight for all possible communication

abcdefghijklmnopqrstuvwxyz+
ABCDEFGHIJKLMNOPQRSTUVWXYZ
123456789

Helvetica Neue 55 Roman

Helvetica Neue 75 Bold

This is only used for occasional highlighting

abcdefghijklmnopqrstuvwxyz+
ABCDEFGHIJKLMNOPQRSTUVWXYZ
123456789

Helvetica Neue 75 Bold

Helvetica Neue 45 Light

This is only used in extreme situations when the versatility or a lighter weight is crucial to the design.

abcdefghijklmnopqrstuvwxyz+
ABCDEFGHIJKLMNOPQRSTUVWXYZ
123456789

Helvetica Neue 45 Light

Finishes Schedule

Project:



Location:

11188 Citrus Ave
Fontana, CA

Client Approval:

Date of Approval:

Sales Rep:

Paul L.

Date: 09-29-15 Drawn by: P.S.

8	10-4-19	PS
3	10-17-16	PS
4	9-5-18	PS
5	9-13-18	PS
6	3-27-19	PS
7	8-23-19	LS

Electrical Requirement:
 120 Volts 277 Volts


Construct & Install using only
U.L. listed components &
in accordance with national
electrical code
U.L. LABELS REQUIRED

PAINT COLORS ~ MATTHEWS PAINT

P1	●	SILVER ~ TO MATCH DIBOND SILVER METALLIC ALUMINUM FINISH
P2	●	GREEN PMS 369C ~ TO MATCH PMS 369C, SEMI-GLOSS FINISH
P3	●	GREY PMS 446C ~ TO MATCH PMS 369C SEMI-GLOSS FINISH
P4	●	WHITE ~ MATTHEWS PAINT, SEMI-GLOSS FINISH
P5	●	BLACK ~ MATTHEWS PAINT, SEMI-GLOSS FINISH

VINYL COLORS ~ AVERY CAST VINYL

V2	●	GREEN PMS 369C ~ AVERY (956) OPAQUE / AVERY 800-761 TRANS
V3	●	GREY PMS 446C ~ AVERY (962)
V4	●	WHITE ~ AVERY (900)
V5	●	BLACK ~ AVERY (901)

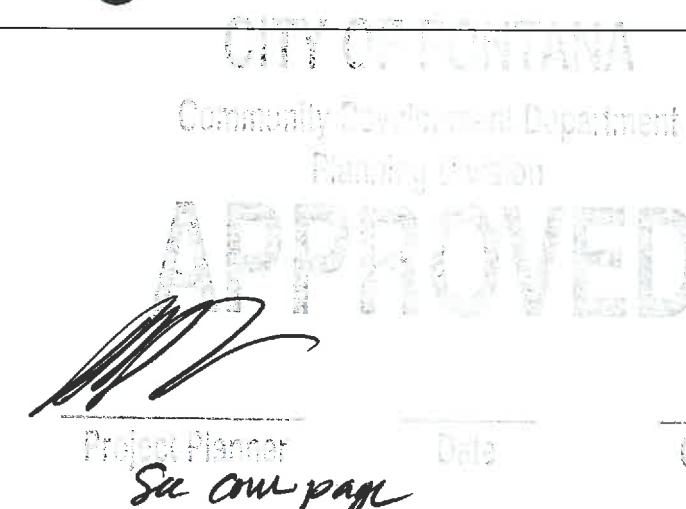

Sign
Industries
INCORPORATED

2101 Carrillo Pkwy, Ontario, CA 91761
(909) 930-0303 Fax: (909) 930-0308
E-mail: design@signindustries.tv
Web: www.signindustries.tv

All ideas, plans or arrangements indicated
on this drawing are copyrighted and owned
by Sign Industries Incorporated and shall not
be reproduced, used by or disclosed to any
persons, firm or corporation for any purpose
whatsoever without written permission of
Sign Industries Incorporated.

Drawing No

15-360

9

Page: 1

Project:



Location:

11188 Citrus Ave
Fontana, CA

Client Approval:

Date of Approval:


Sales Rep:
Paul L.

Date: Drawn by:
09-29-15 P.S.

8	10-4-19	PS
9	12-02-19	LS
10	01-06-19	LS
5	9-13-18	PS
6	3-27-19	PS
7	8-23-19	LS

Electrical Requirement:
 120 Volts 277 Volts

Construct & Install using only
U.L. listed components &
in accordance with national
electrical code
U.L. LABELS REQUIRED

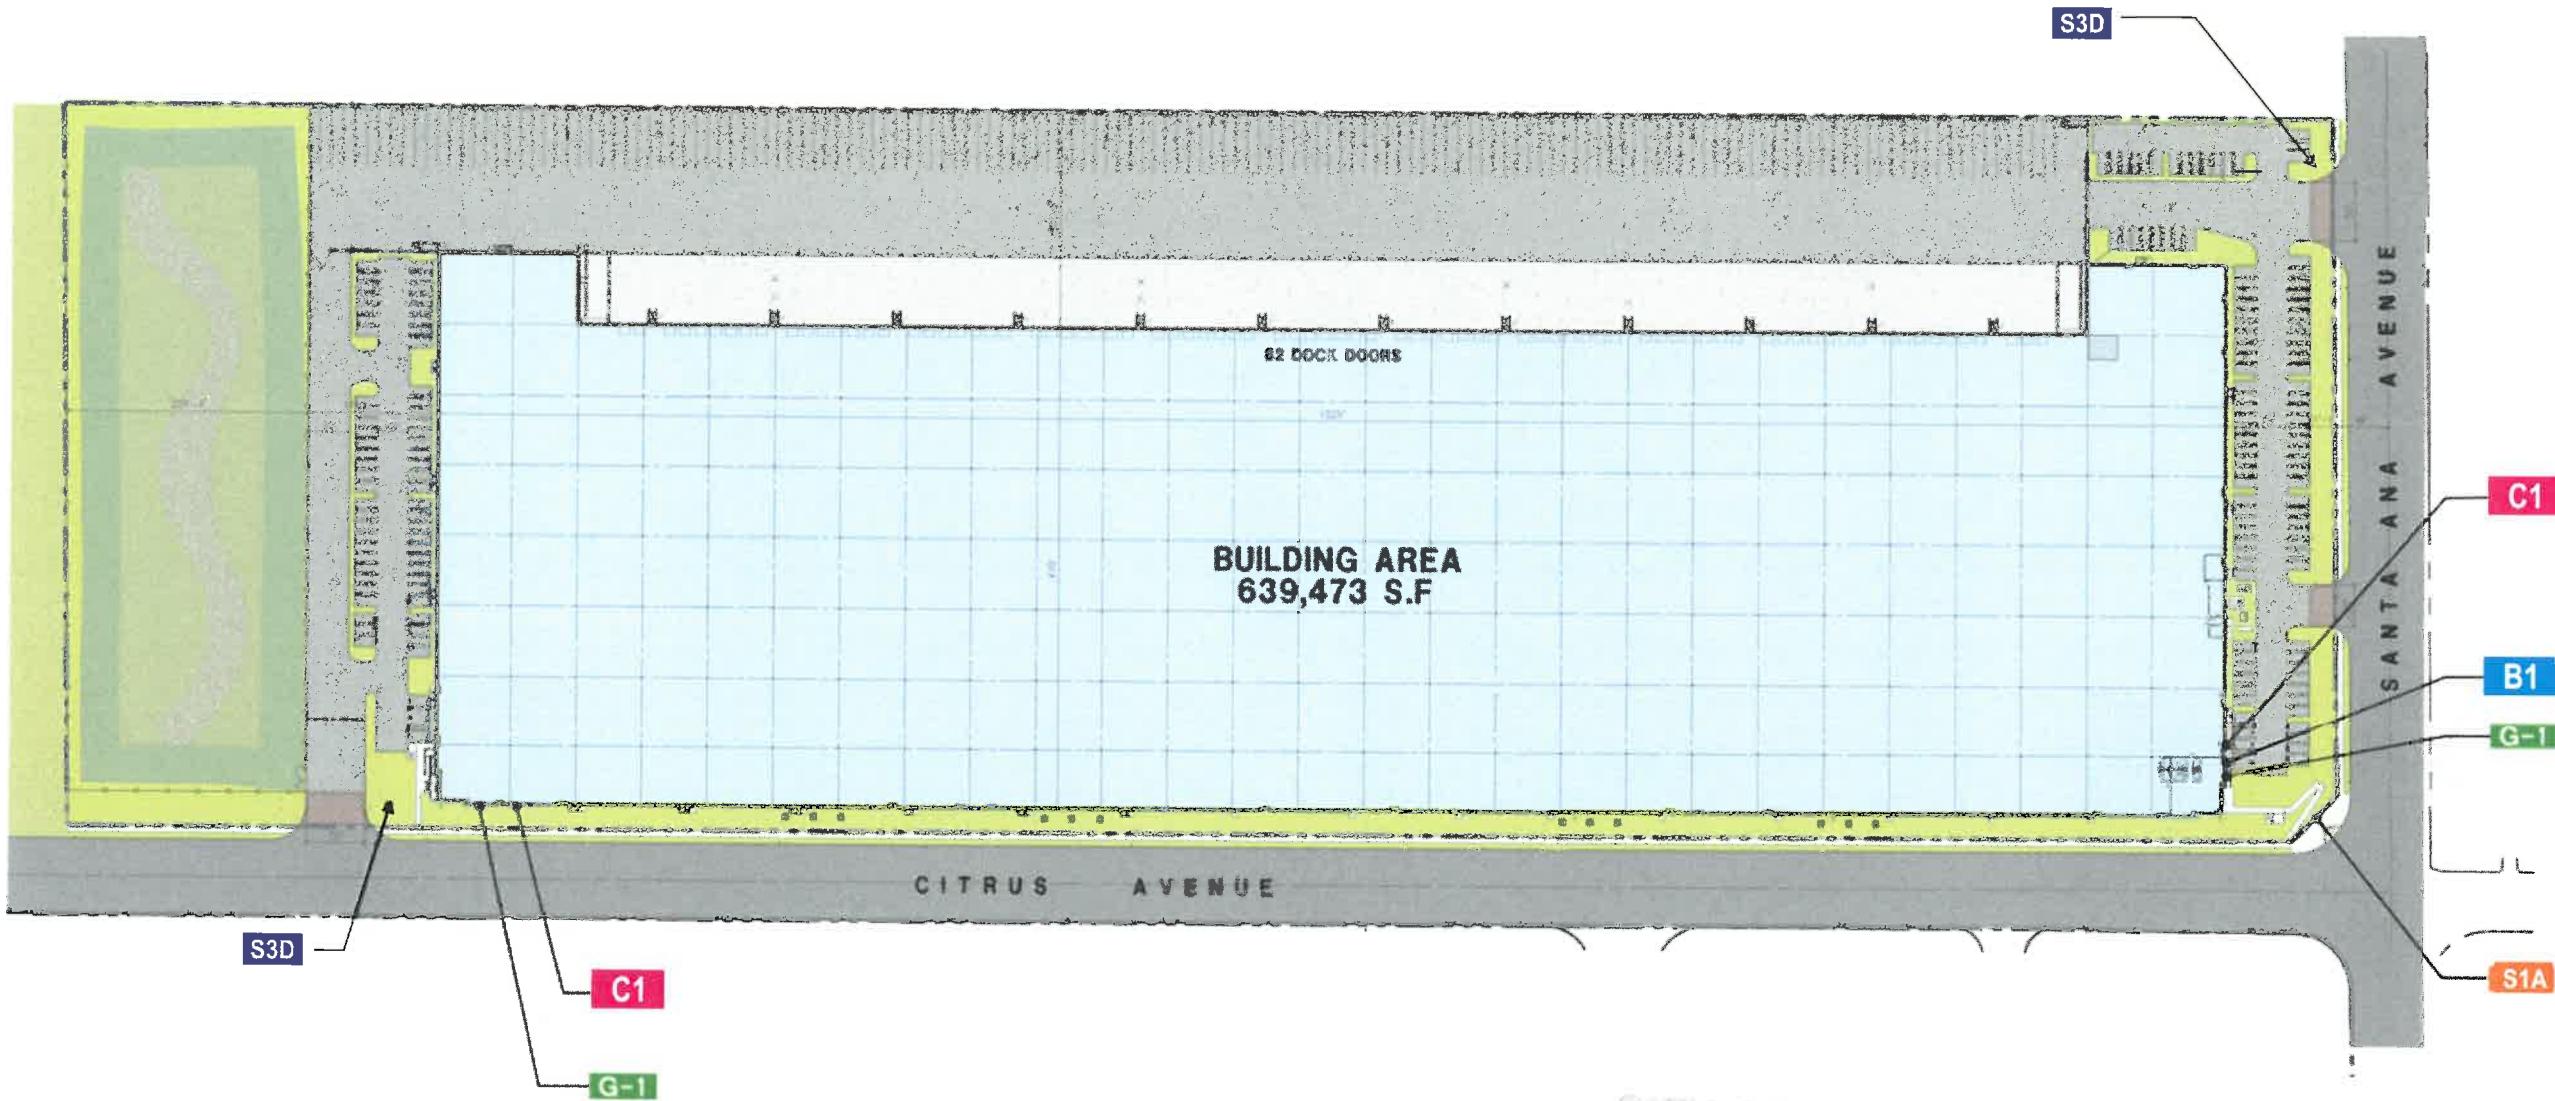

Sign Location Legend:


S1A Project Main Monument Sign

B1 Building Address Sign

C1 Building Customer Sign

G-1 Goodman Logo Wall Sign

Vicinity Map

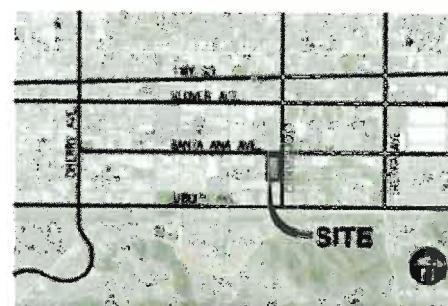

Note: Each tenant is limited to a maximum number of three signs -
wall and/or Monument.

CITY OF FONTANA
Community Development Department
Planning Division
APPROVED
Project Manager: [Signature]
See One Sheet
Date: 10/29/19
15-360

2101 Carroll-Priado, Ontario, CA 91764
(909) 930-0303 Fax: (909) 930-0308
Email: design@signindustries.tv
Web: www.signindustries.tv


All ideas, plans or arrangements indicated
on this drawing are copyrighted and owned
by Sign Industries Incorporated and shall not
be reproduced, used by or disclosed to any
persons, firm or corporation for any purpose
whatsoever without written permission of
Sign Industries Incorporated.

Drawing No


15-360

9

Page: 2

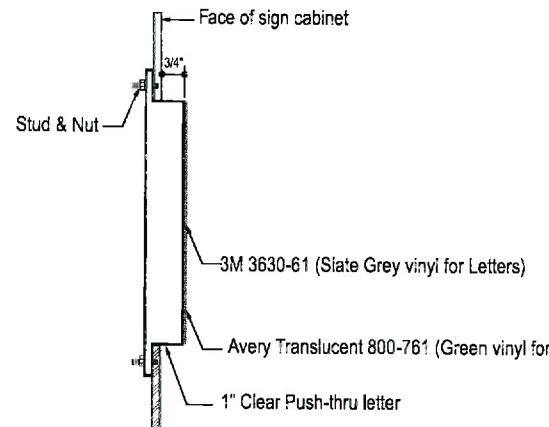

A **PUSH-THRU DETAIL**
NTS

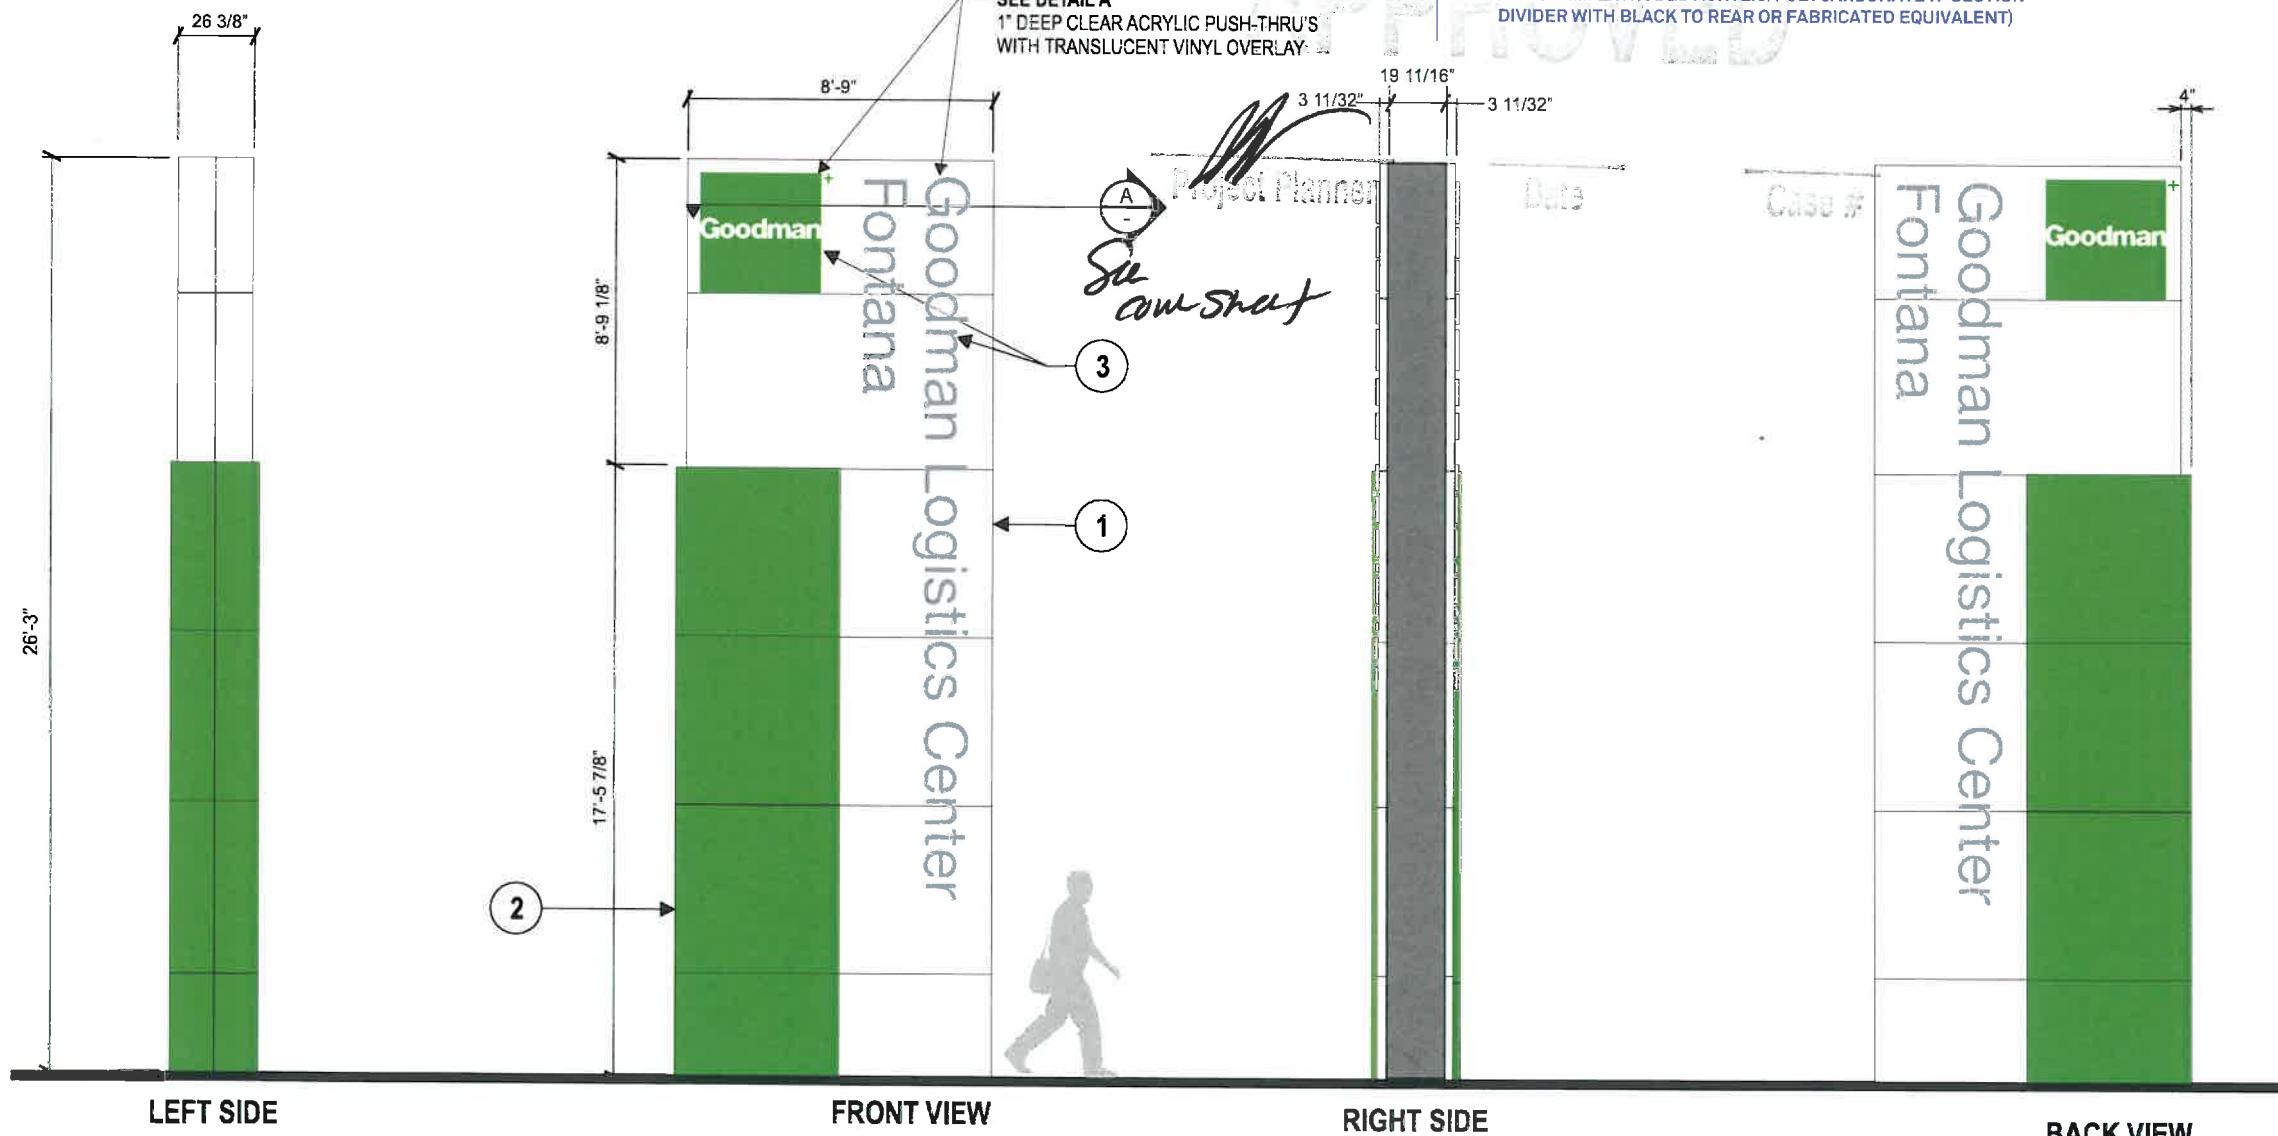

S1A PRIMARY MONUMENT SIGN (ILLUMINATED) ~ QTY (1)

SPECIFICATIONS:

1. 3/16" THICK ALUMINUM SKIN OVER 2" x 2" x 1/8" WELDED SQ. TUBE ALUMINUM FRAME.
ALUMINUM SKIN PAINTED P4.
2. 3/16" THICK ALUMINUM SKIN PAINTED P2.
3. ALL ACRYLIC PUSH-THRU TO BE HELD IN PLACE WITH WELDED STUDS AS PER DETAIL 'A'.
ILLUMINATION TO BE GE TETRA GEMX24171-W1 LED's.

Project:



Location:

11188 Citrus Ave
Fontana, CA

Client Approval:

Date of Approval:

Sales Rep:

Paul L.

Date: 09-29-15 Drawn by: P.S.

8	10-4-19	PS
9	12-02-19	LS
10	01-06-19	LS
5	9-13-18	PS
6	3-27-19	PS
7	8-23-19	LS

Electrical Requirement:
 120 Volts 277 Volts

Construct & Install using only
U.L. listed components &
in accordance with national
electrical code
U.L. LABELS REQUIRED

Sign
Industries
INCORPORATED

2101 Carrillo Privado, Ontario, CA 91762
(909) 930-0303 Fax: (909) 930-0308
E-mail: design@signindustries.tv
Web: www.signindustries.tv

All ideas, plans or arrangements indicated
on this drawing are copyrighted and owned
by Sign Industries Incorporated and shall not
be reproduced, used by or disclosed to any
persons, firm or corporation for any purpose
whatsoever without written permission of
Sign Industries Incorporated.


Drawing No

15-360

9

Page: **3**

Scale: 3/16" = 1' - 0"

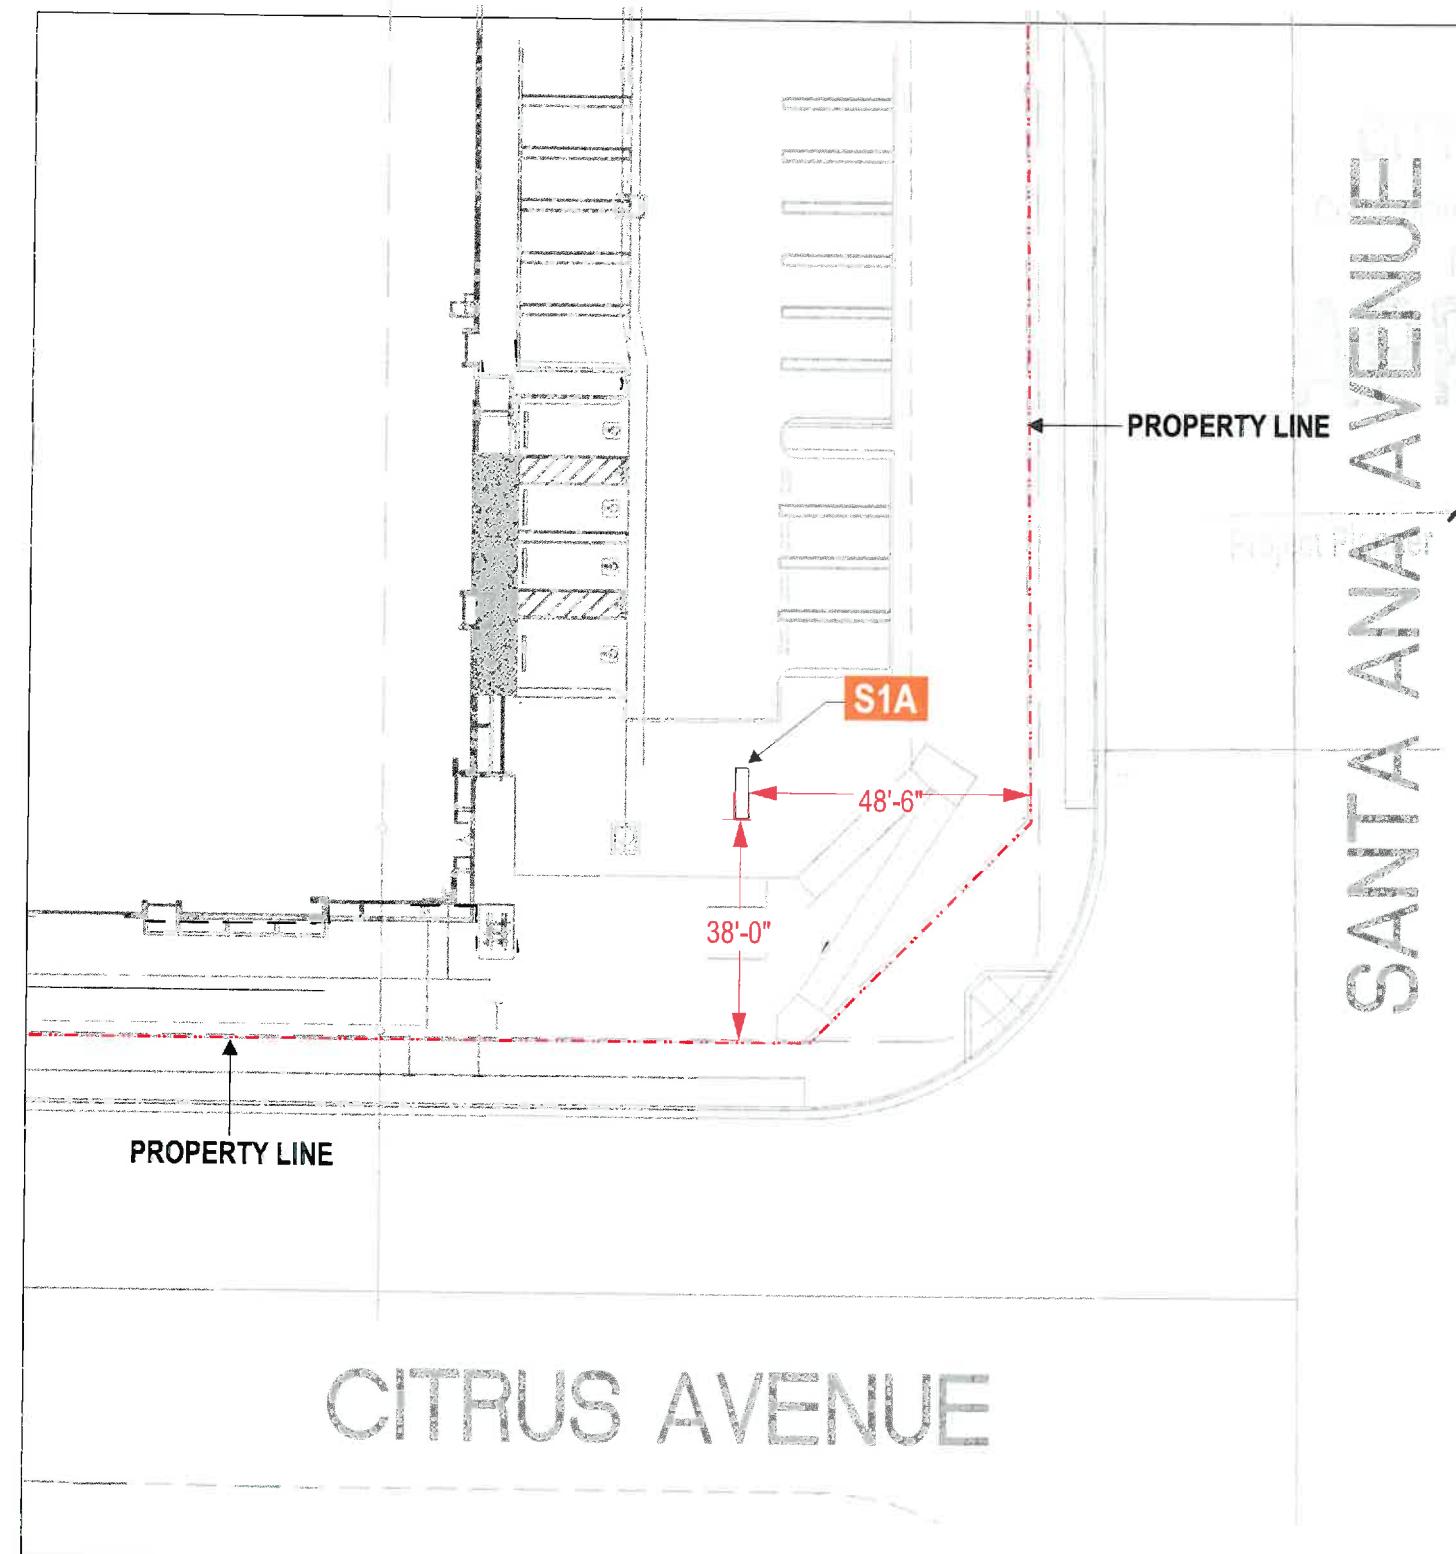

S1A PRIMARY MONUMENT SIGN SETBACKS

Scale: 1/32" = 1' - 0"

Project: **Goodman**

Location: 11188 Citrus Ave
Fontana, CA

Client Approval:

Date of Approval:

Sales Rep: Paul L.

Date: 09-29-15 Drawn by: P.S.

8	10-4-19	PS
9	12-02-19	LS
10	01-06-19	LS
5	9-13-18	PS
6	3-27-19	PS
7	8-23-19	LS

Electrical Requirement: 120 Volts 277 Volts

Construct & Install using only U.L. listed components & in accordance with national electrical code
U.L. LABELS REQUIRED

Sign
Industries
INCORPORATED

2101 Carrillo Privado, Ontario, CA 91761
(909) 930-0303 Fax: (909) 930-0308
E-mail: design@signindustries.tv
Web: www.signindustries.tv

All ideas, plans or arrangements indicated on this drawing are copyrighted and owned by Sign Industries Incorporated and shall not be reproduced, used by or disclosed to any persons, firm or corporation for any purpose whatsoever without written permission of Sign Industries Incorporated.

Drawing No **15-360** **9**

Page: **4**

CITY OF FONTANA
Planning and Building Department
Signs Division
APPROVED

Project:



Location:

11188 Citrus Ave
Fontana, CA

Client Approval:

Date of Approval:

Sales Rep:


Paul L.

Date: Drawn by:
09-29-15 P.S.

8	10-4-19	PS
9	12-02-19	LS
5	9-13-18	PS
6	3-27-19	PS
7	8-23-19	LS

Electrical Requirement:
 120 Volts 277 Volts

Construct & Install using only
U.L. listed components &
in accordance with national
electrical code
U.L. LABELS REQUIRED

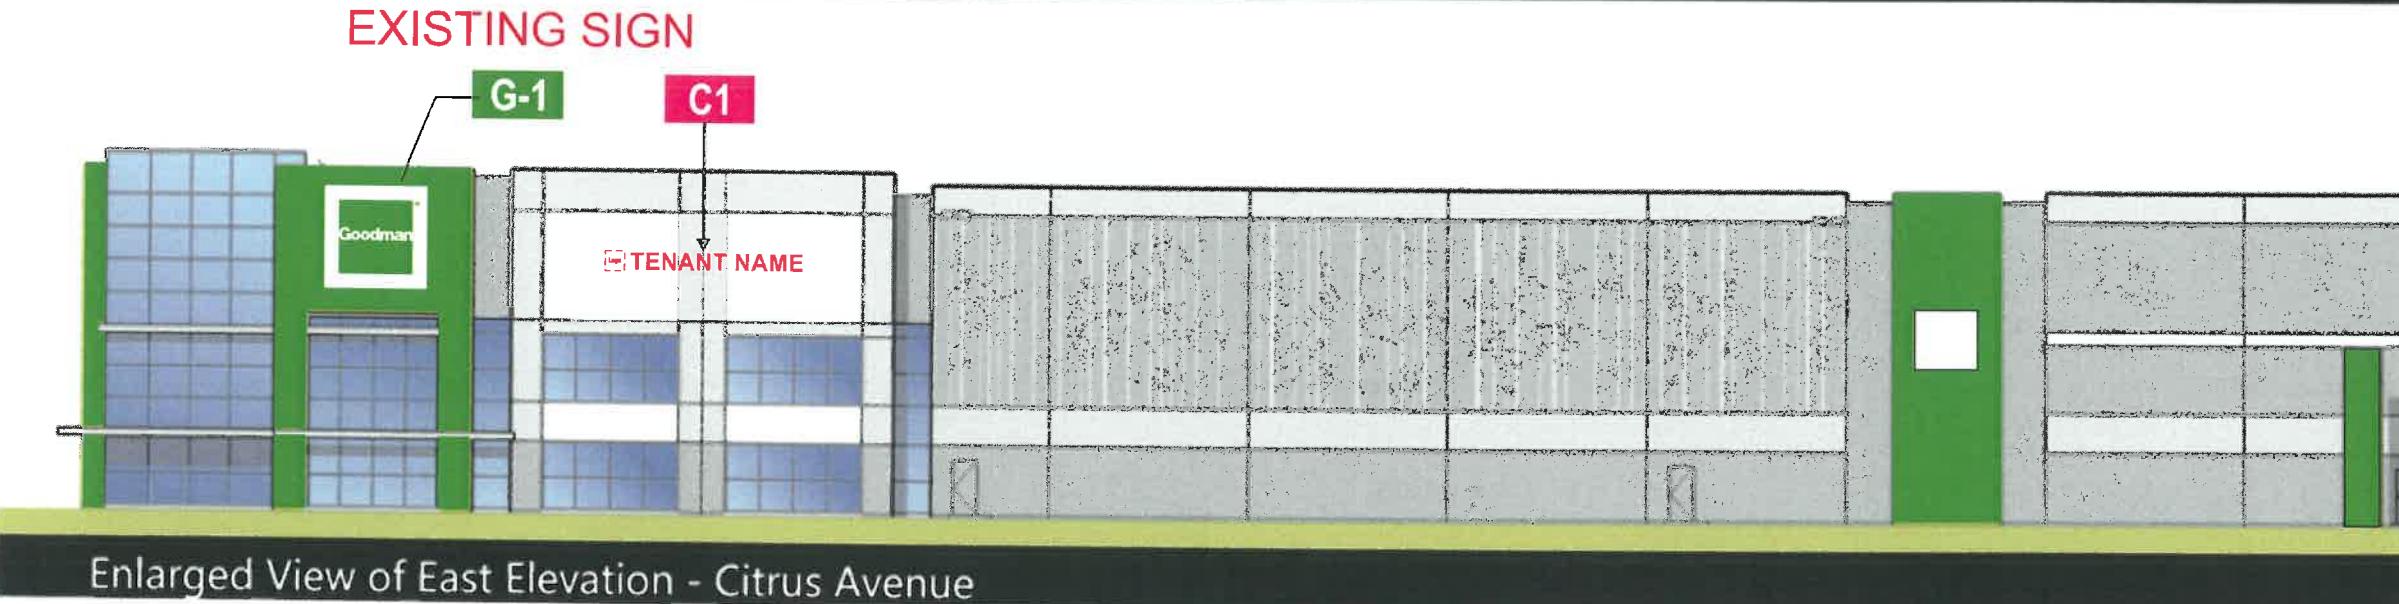

Sign
Industries
INCORPORATED

2101 Camilo Privado, Ontario, CA 91761
(909) 930-0303 Fax (909) 930-0308
E-mail: design@signindustries.tv
Web: www.signindustries.tv


All ideas, plans or arrangements indicated on this drawing are copyrighted and owned by Sign Industries Incorporated and shall not be reproduced, used by or disclosed to any persons, firm or corporation for any purpose whatsoever without written permission of Sign Industries Incorporated.

Drawing No

15-360

Page: **5**

EXISTING SIGN

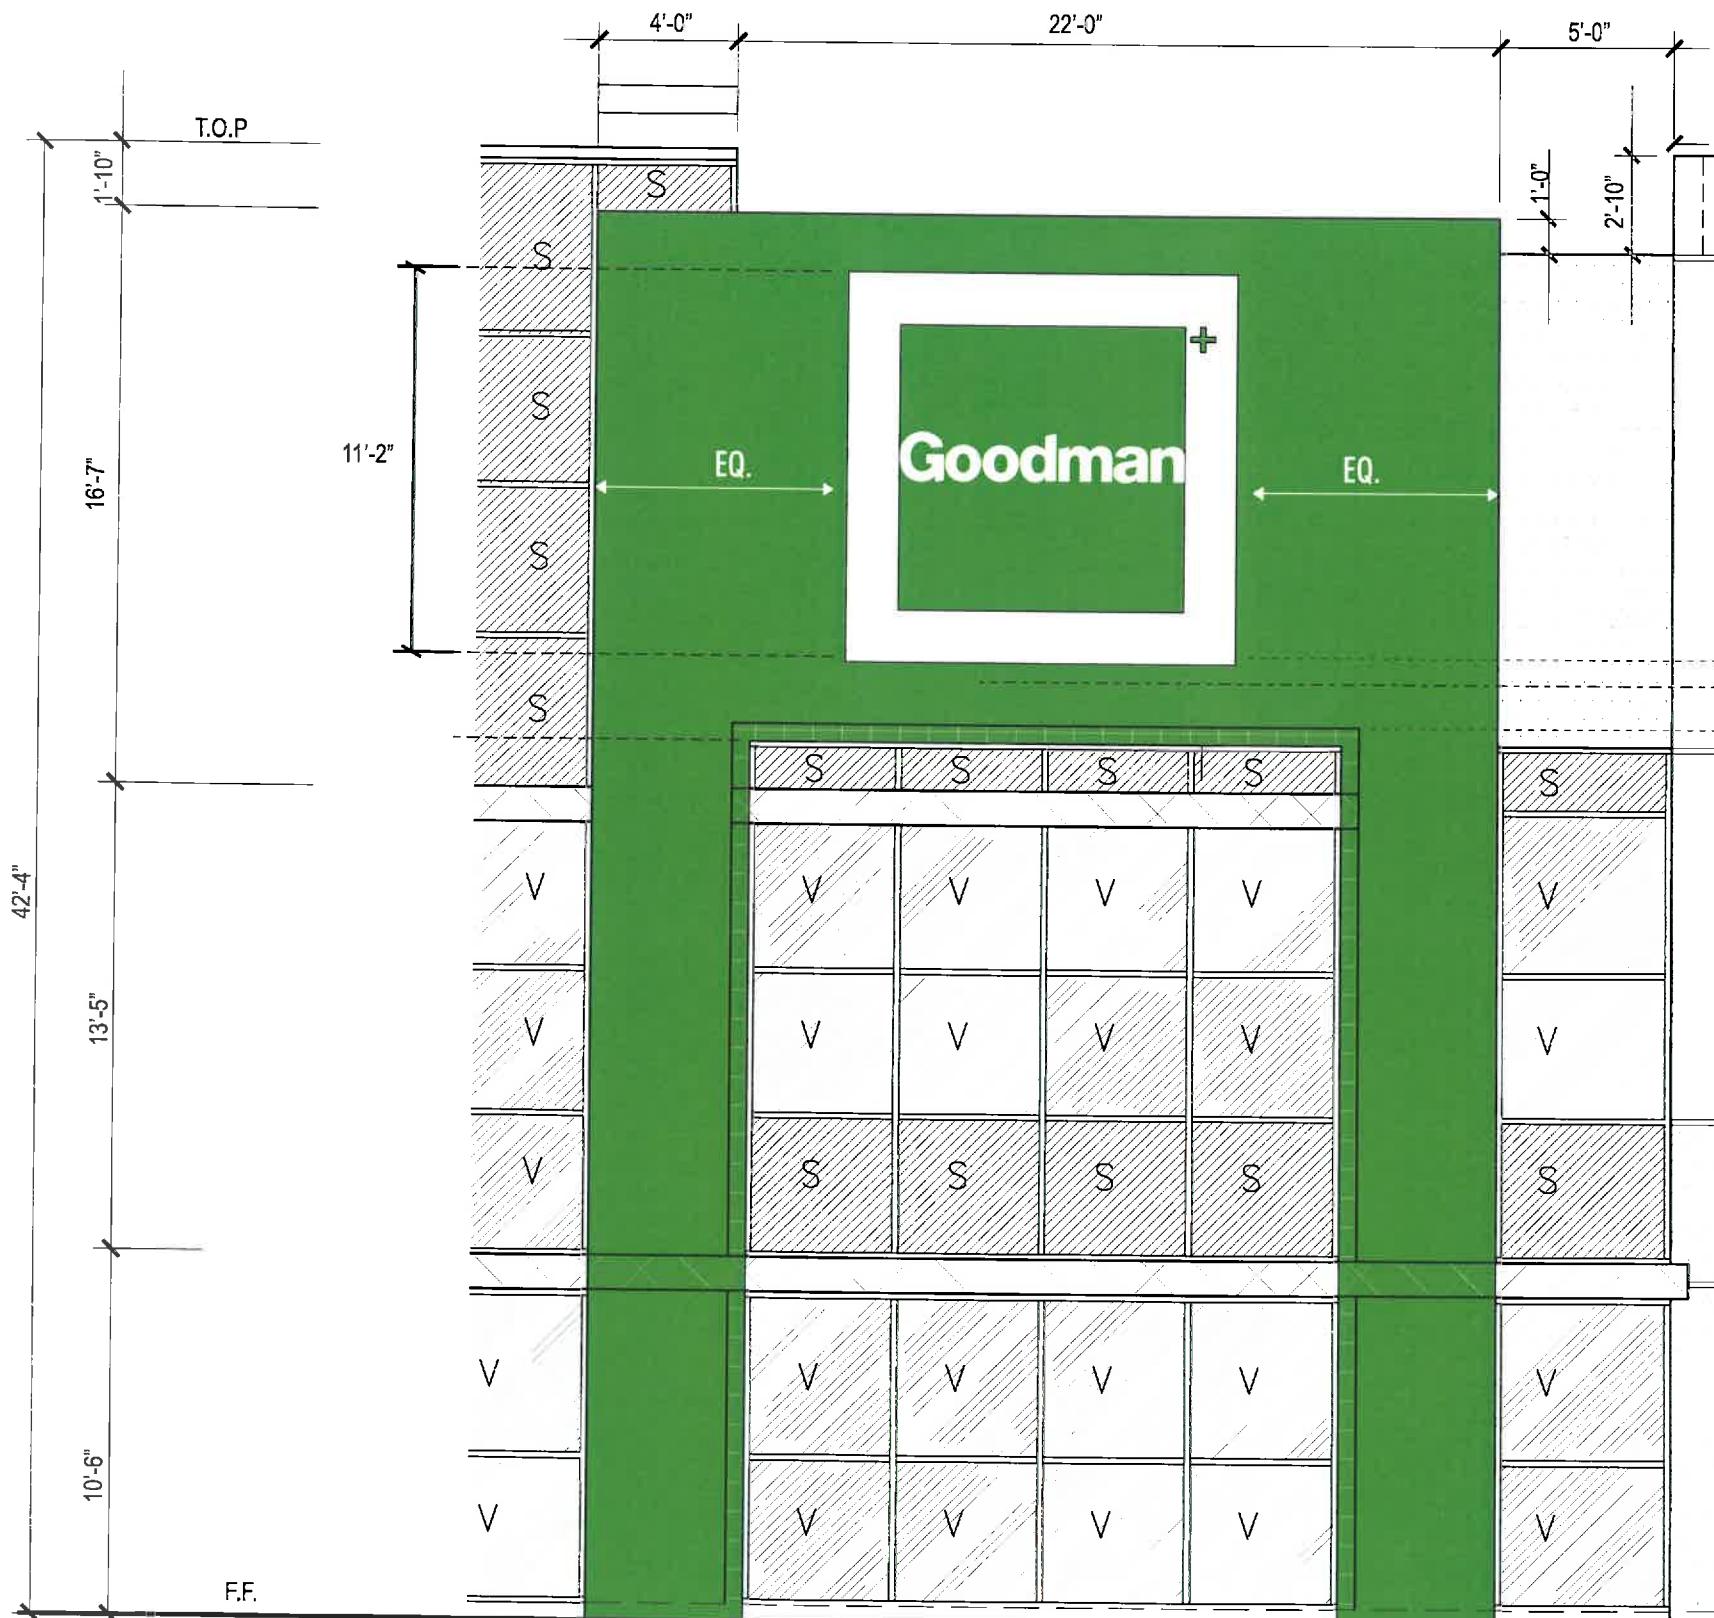

G-1 TYPICAL BUILDING LOGO LOCATION

Scale: 3/16" = 1'



Location:
11188 Citrus Ave
Fontana, CA

Client Approval:

Date of Approval:

Sales Rep:
Paul L.

Date: Drawn by:
09-29-15 P.S.

8	10-4-19	PS
9	12-02-19	LS
10	01-06-19	LS
5	9-13-18	PS
6	3-27-19	PS
7	8-23-19	LS

Electrical Requirement:
 120 Volts 277 Volts

Construct & Install using only
U.L. listed components &
in accordance with national
electrical code
U.L. LABELS REQUIRED




2101 Carroll Avenue, Ontario, CA 91761
(909) 930-0303 Fax: (909) 930-0308
E-mail: design@signindustries.tv
Web: www.signindustries.tv

All ideas, plans or arrangements indicated
on this drawing are copyrighted and owned
by Sign Industries Incorporated and shall not
be reproduced, used by or disclosed to any
persons, firm or corporation for any purpose
whatsoever without written permission of
Sign Industries Incorporated.


Drawing No
15-360

Page: **6**

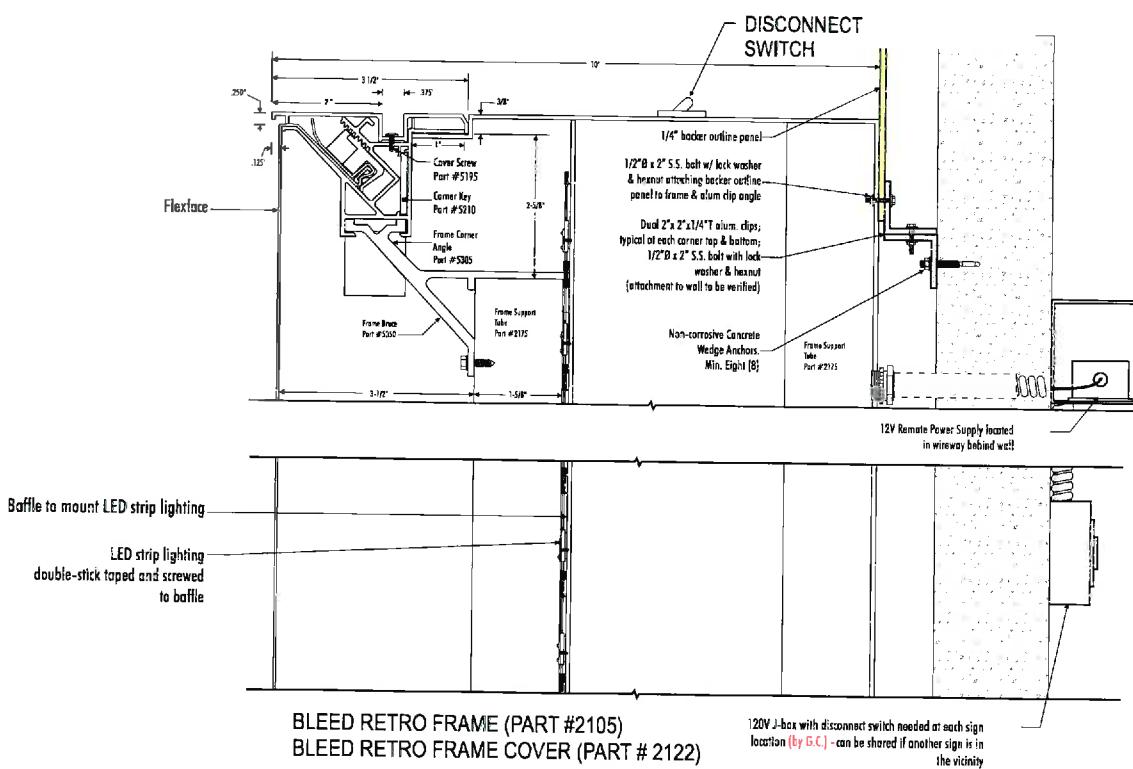

A CABINET SECTION DETAIL


EXISTING SIGN

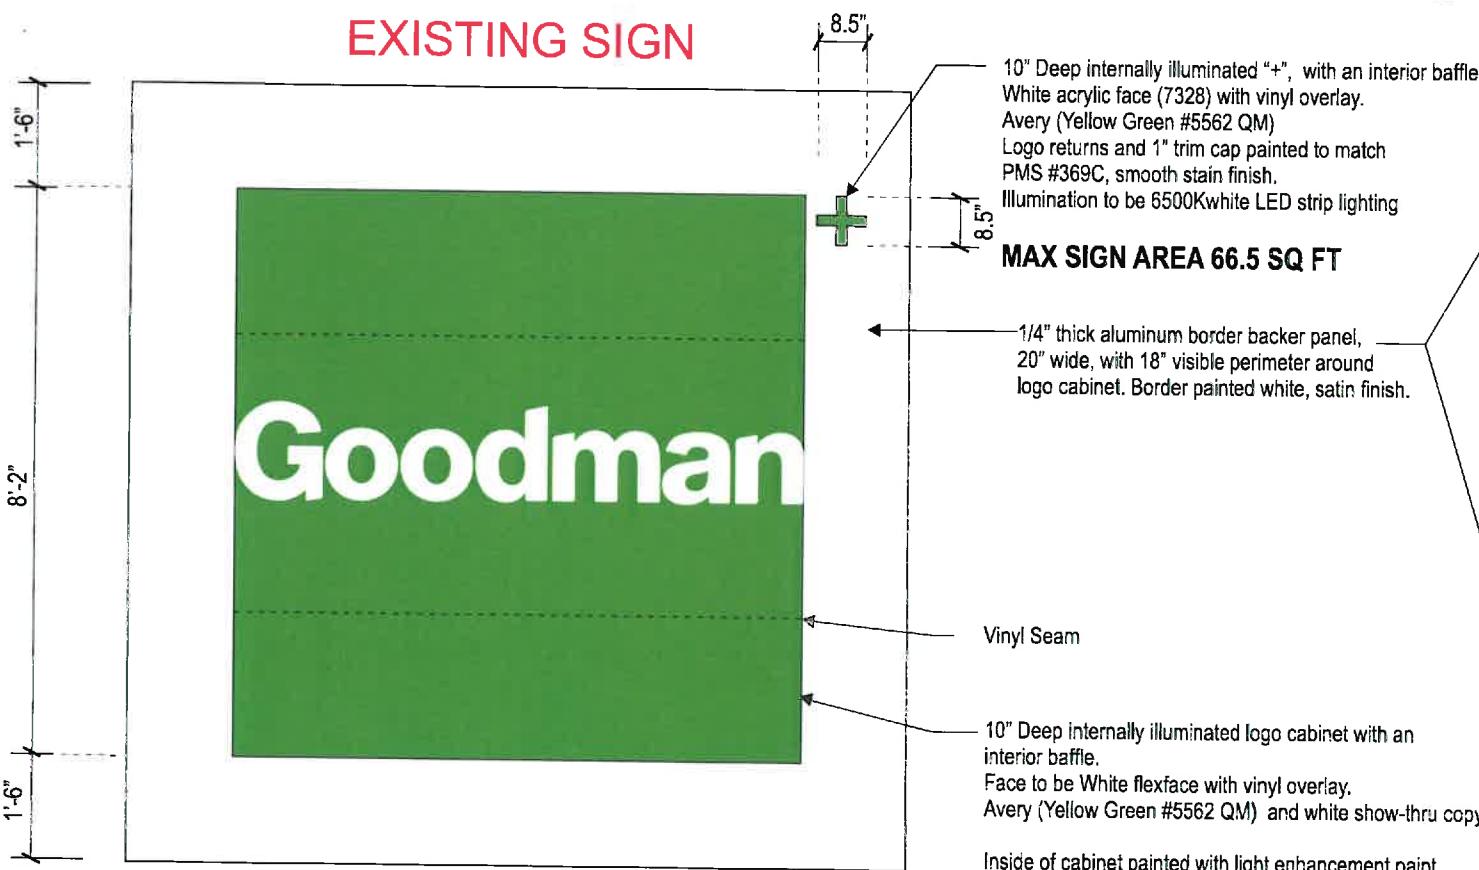


G-1 BUILDING LOGO ~ QTY (2)

FRONT VIEW

Scale: 3/8" = 1'

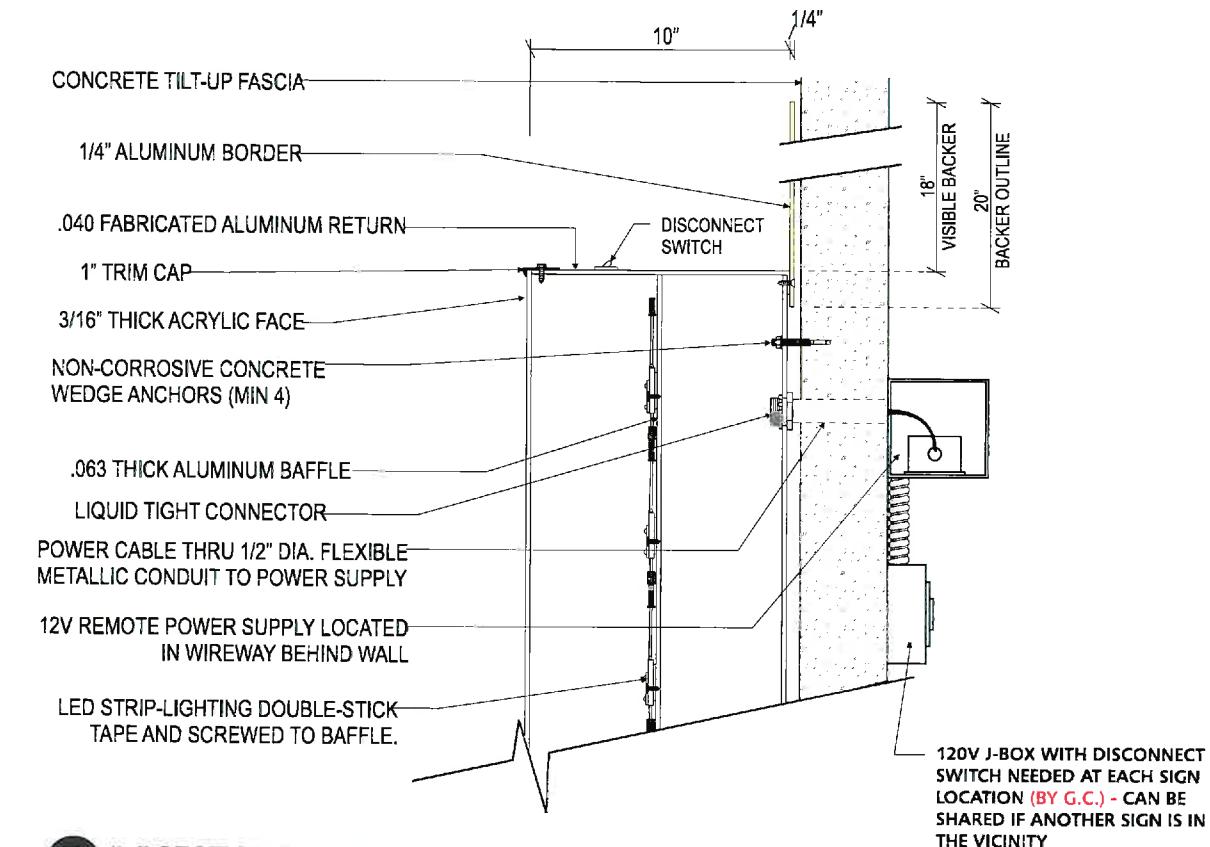

B "+'' SECTION DETAIL

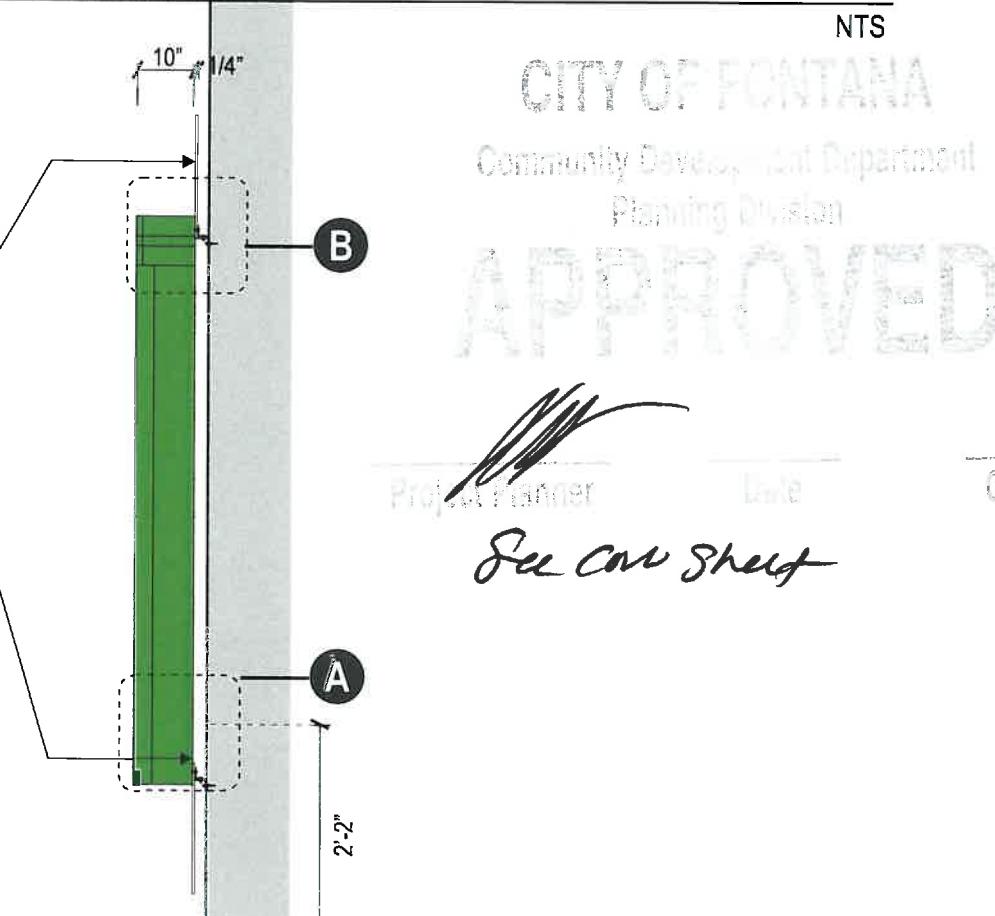

END VIEW

Scale: 3/8" = 1'

Project:



Location:
11188 Citrus Ave
Fontana, CA

Client Approval:

Date of Approval:

Sales Rep:
Paul L.

Date: Drawn by:
09-29-15 P.S.

8	10-4-19	PS
9	12-02-19	LS
10	01-06-19	LS
5	9-13-18	PS
6	3-27-19	PS
7	8-23-19	LS

Electrical Requirement:
120 Volts 277 Volts

Construct & Install using only U.L. listed components & in accordance with national electrical code
U.L. LABELS REQUIRED

Sign
Industries
INCORPORATED

2101 Camilo Privado, Ontario, CA 91761
(909) 930-0303 Fax: (909) 930-0308
Email: design@signindustries.tv
Web: www.signindustries.tv

All ideas, plans or arrangements indicated on this drawing are copyrighted and owned by Sign Industries Incorporated and shall not be reproduced, used by or disclosed to any persons, firm or corporation for any purpose whatsoever without written permission of Sign Industries Incorporated.


Drawing No

15-360

9

Page: 7

EXISTING SIGN

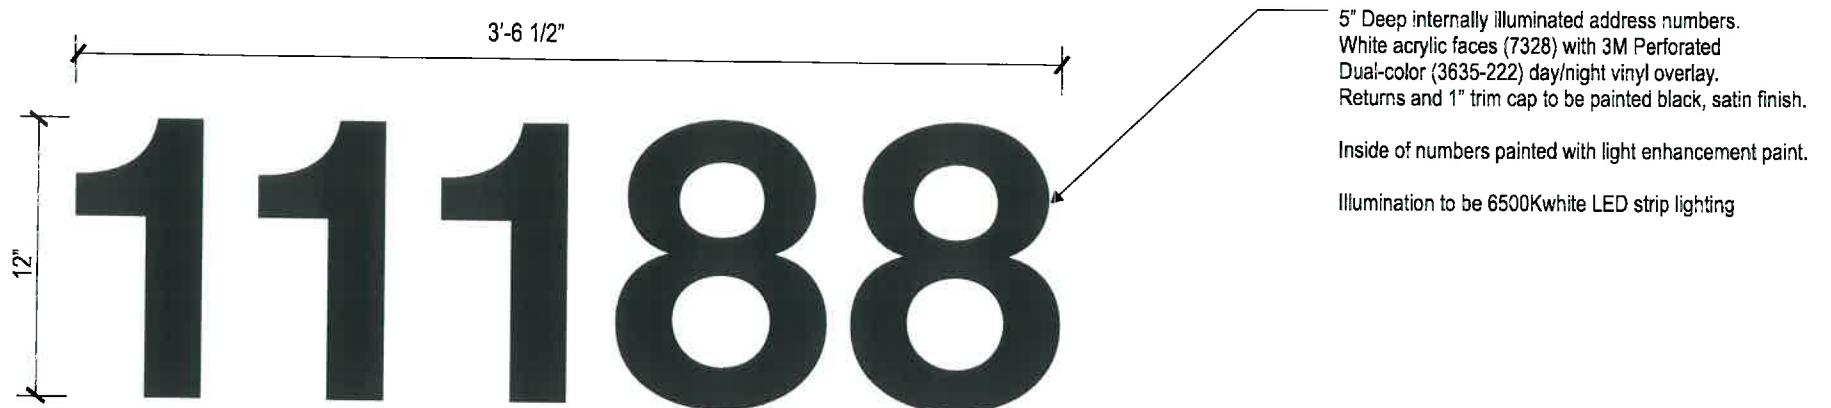

B-1 BUILDING ADDRESS ~ QTY (1)


FRONT VIEW

Scale: 1" = 1'

CITY OF FONTANA
Community Development Department
Planning Division
PERMIT APPROVED

Permit Number: _____
Date: _____

SACOM SIGN

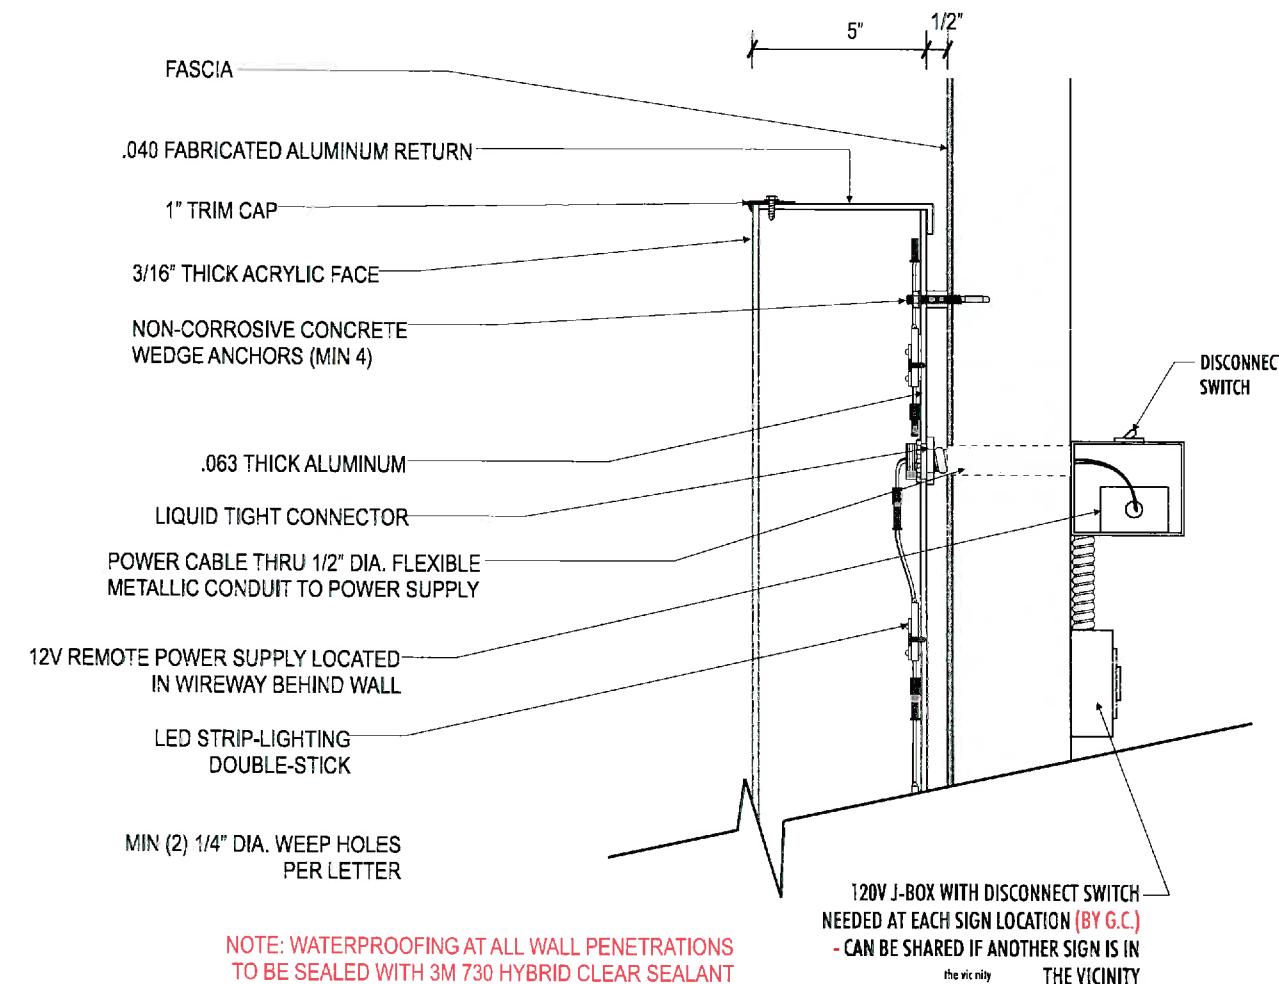

ATTACHMENT DETAIL

NTS



Location:
11188 Citrus Ave
Fontana, CA

Client Approval:

Date of Approval:

Sales Rep:
Paul L.

Date: 09-29-15 Drawn by: P.S.

8	10-4-19	PS
9	12-02-19	LS
10	01-06-19	LS
5	9-13-18	PS
6	3-27-19	PS
7	8-23-19	LS

Electrical Requirement:
 120 Volts 277 Volts

Construct & Install using only
U.L. listed components &
in accordance with national
electrical code
U.L. LABELS REQUIRED



2101 Cerrillo Privado, Ontario, CA 91761
(909) 930-0303 Fax: (909) 930-0308
E-mail: design@signindustries.tv
Web: www.signindustries.tv


All ideas, plans or arrangements indicated on this drawing are copyrighted and owned by Sign Industries Incorporated and shall not be reproduced, used by or disclosed to any persons, firm or corporation for any purpose whatsoever without written permission of Sign Industries Incorporated.

Drawing No

15-360



Page: 8

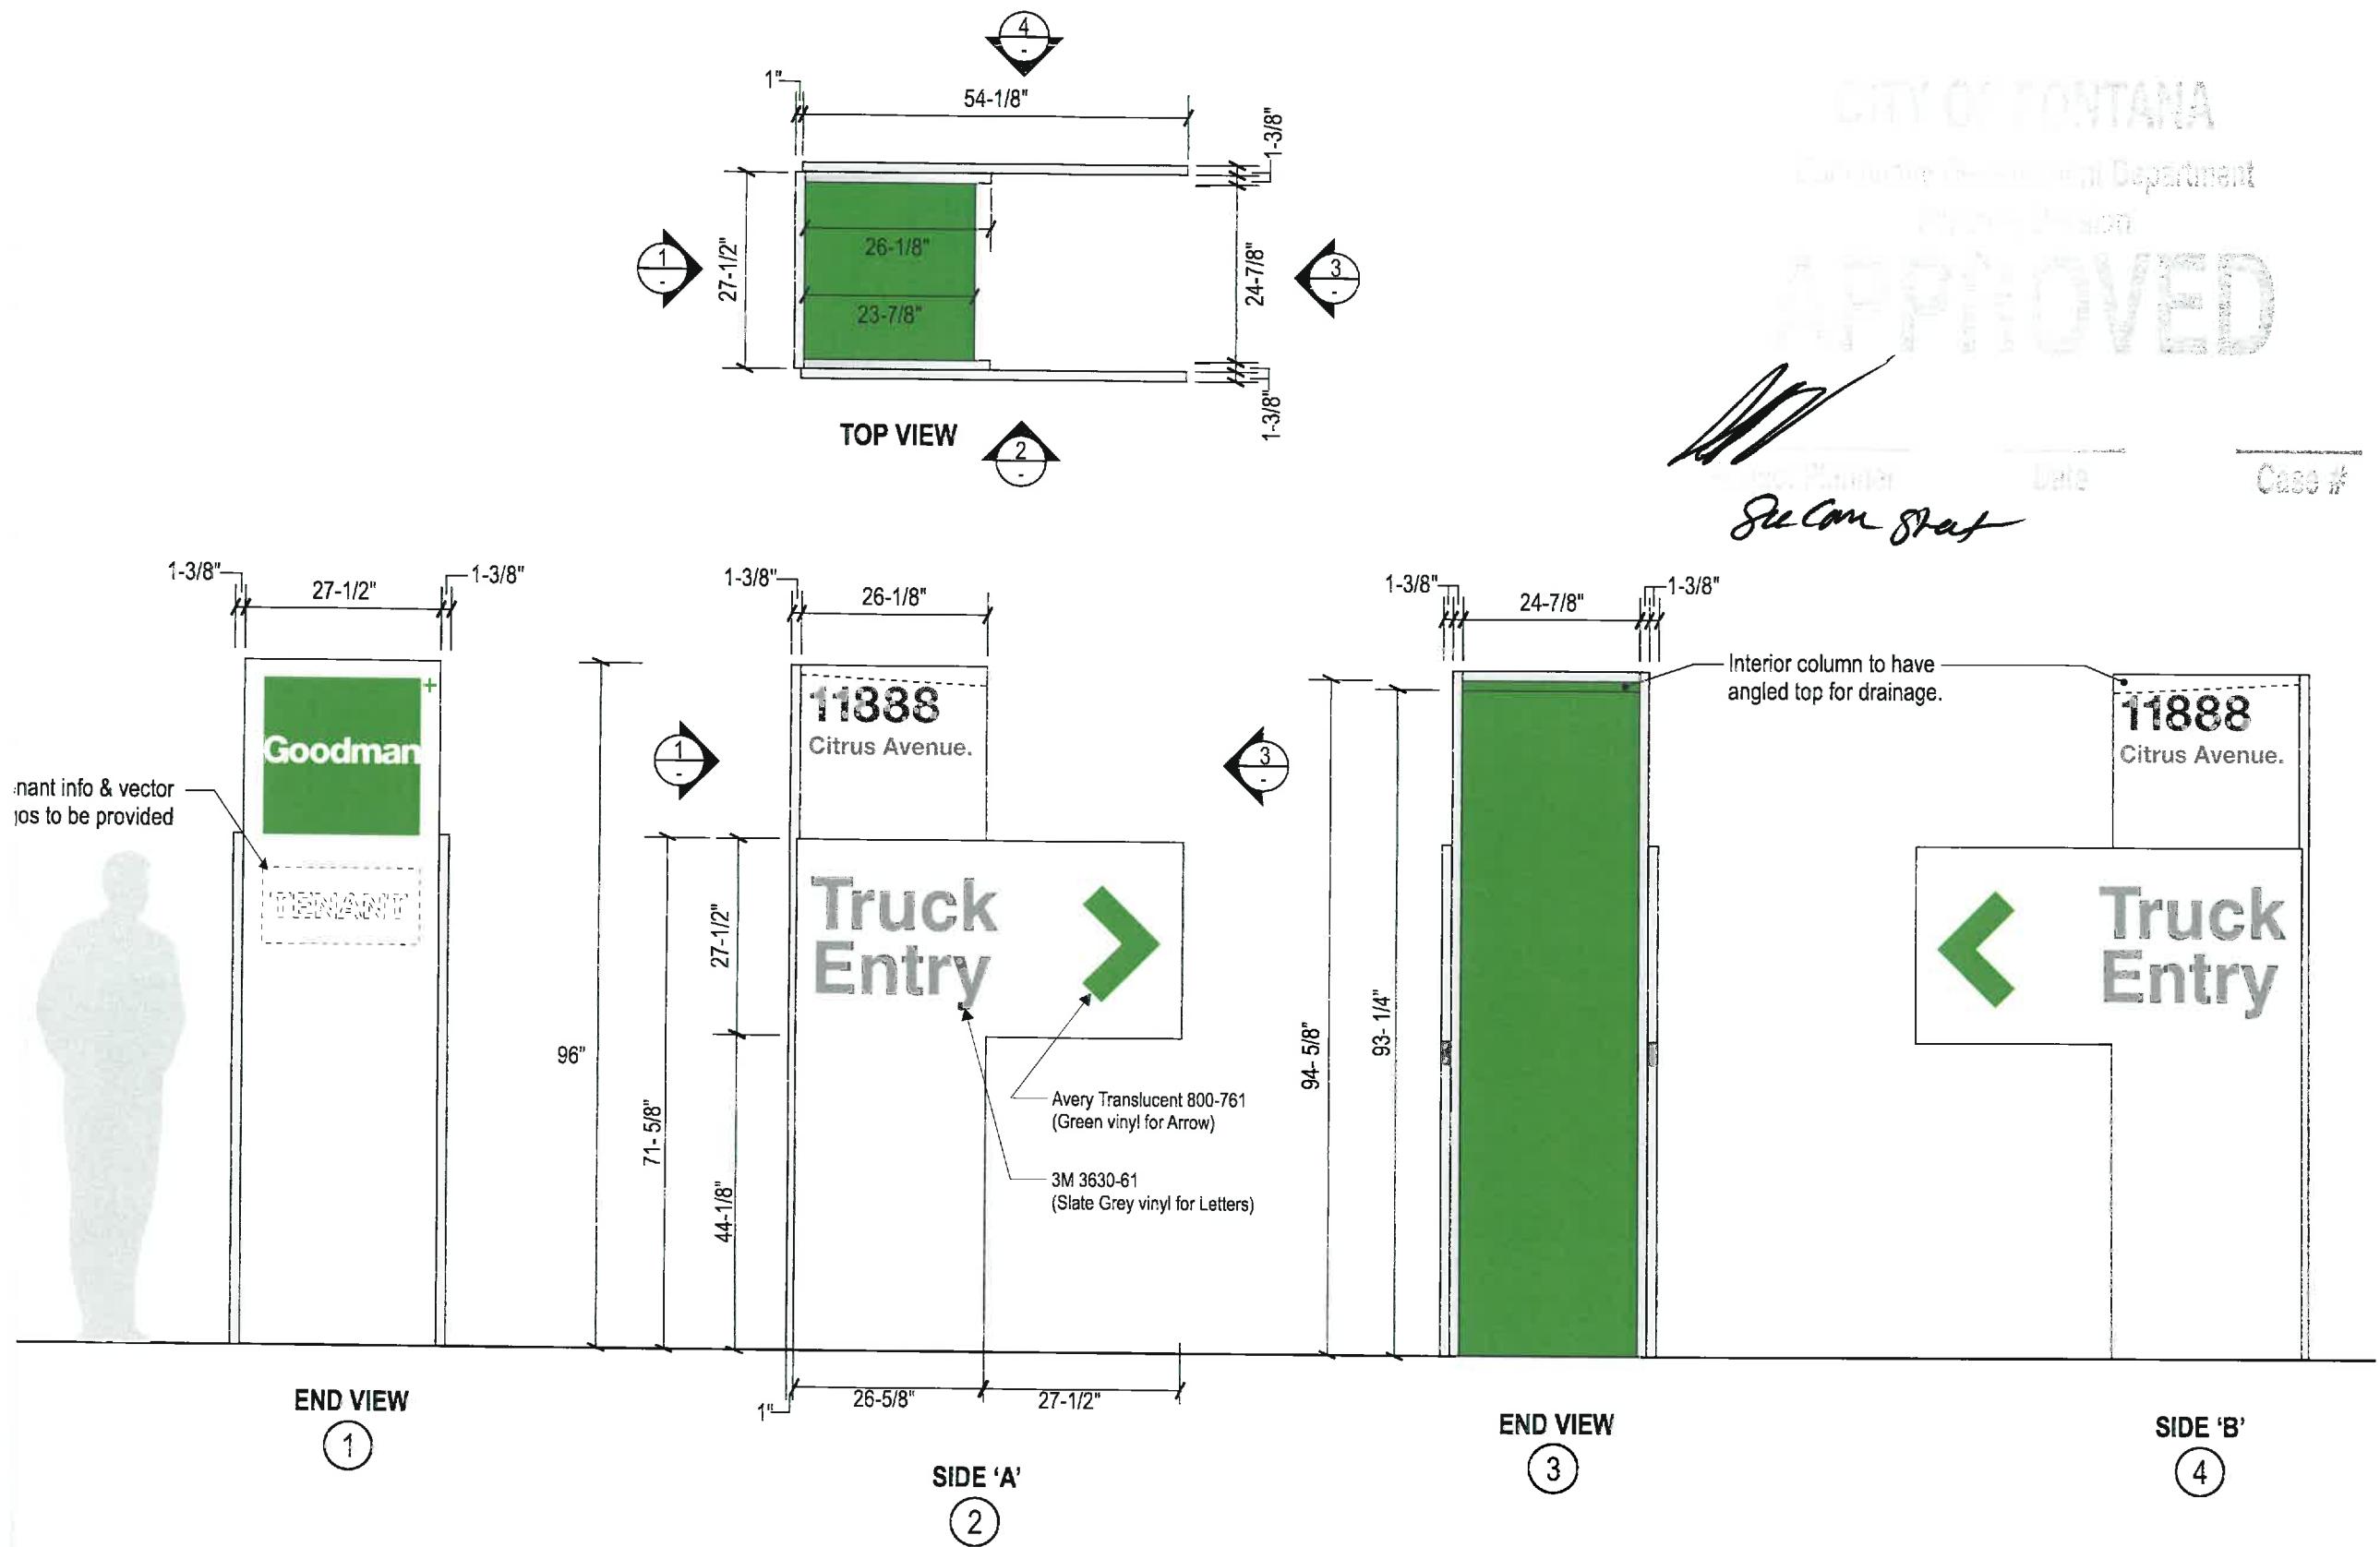

Location: 11188 Citrus Ave
Fontana, CA

Client Approval:

Date of Approval:

Sales Rep:
Paul L.

Date: Drawn by:
09-29-15 P.S.

8	10-4-19	PS
9	12-02-19	LS
10	01-06-19	LS
5	9-13-18	PS
6	3-27-19	PS
7	8-23-19	LS

Electrical Requirement:
 120 Volts 277 Volts

Construct & Install using only
U.L. listed components &
in accordance with national
electrical code
U.L. LABELS REQUIRED




2101 Camillo Privado, Ontario, CA 91761
(909) 930-0303 Fax: (909) 930-0308
Email: design@signindustries.tv
Web: www.signindustries.tv

All ideas, plans or arrangements indicated
on this drawing are copyrighted and owned
by Sign Industries Incorporated and shall not
be reproduced, used by or disclosed to any
persons, firm or corporation for any purpose
whatsoever without written permission of
Sign Industries Incorporated.

Drawing No

15-360 9

Page: **9**

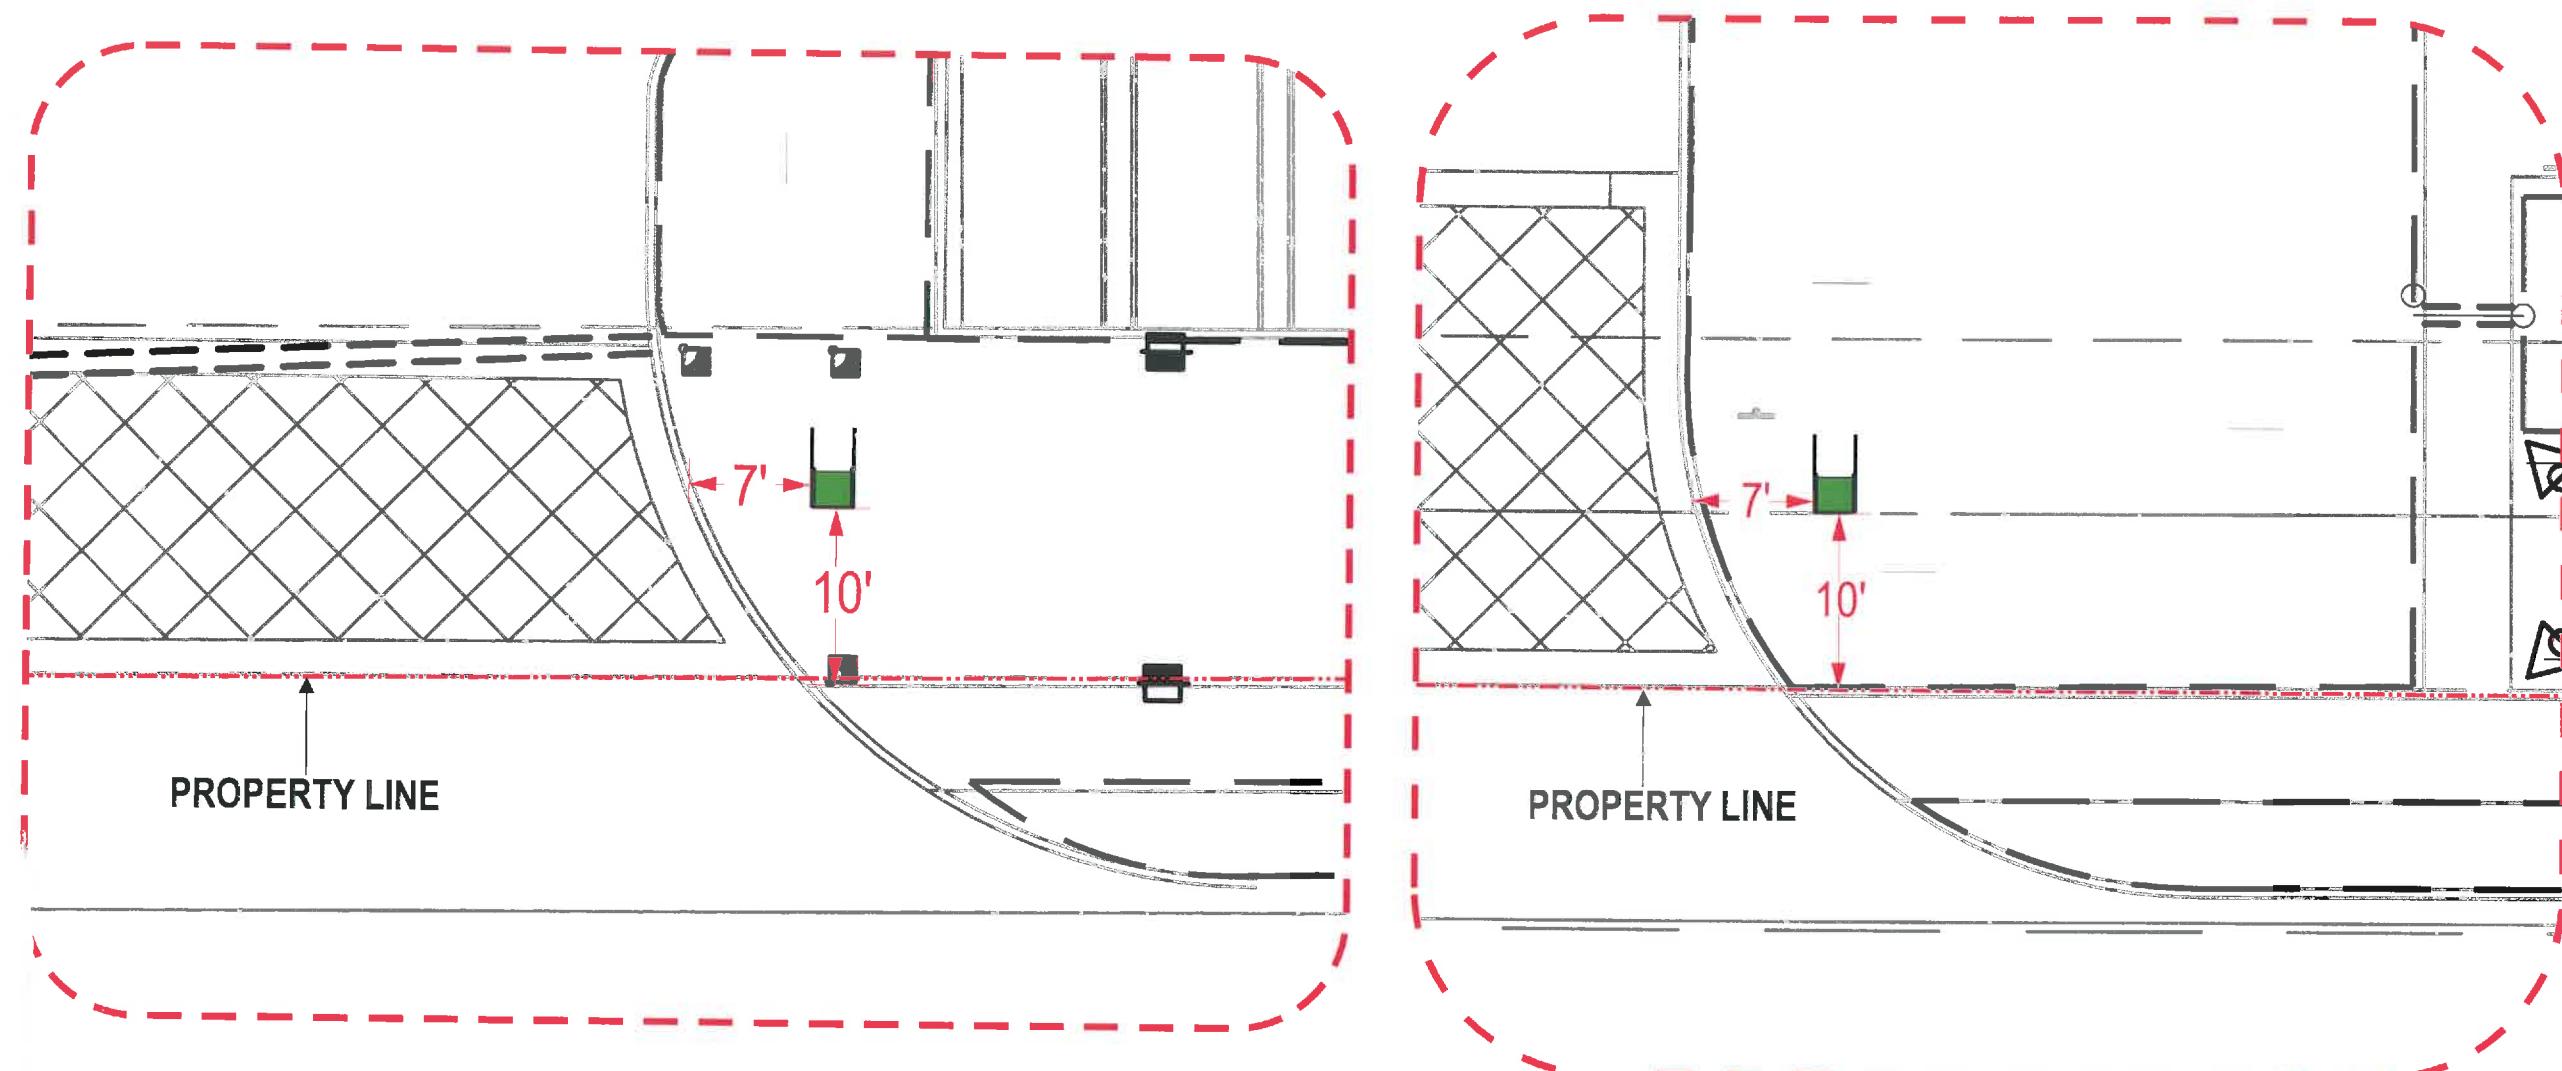

S3D SIGN LOCATION SETBACKS (SANTA ANA AVE.)
SITE PLAN

Scale: 3/32"=1'-0"

CITY OF FONTANA

Community Development Department
Planning Division

APPROVED

Project Manager

Date

Case #

See our shop

Project: **Goodman**

Location: 11188 Citrus Ave, Fontana, CA

Client Approval: _____

Date of Approval: _____

Sales Rep: Paul L.

Date: Drawn by:
09-29-15 P.S.

8	10-4-19	PS
9	12-02-19	LS
10	01-06-19	LS
5	9-13-18	PS
6	3-27-19	PS
7	8-23-19	LS

Electrical Requirement:
 120 Volts 277 Volts

Construct & Install using only
U.L. listed components &
in accordance with national
electrical code
U.L. LABELS REQUIRED

S3D SIGN LOCATION SETBACKS (CITRUS AVE.)
SITE PLAN

Scale: 3/32"=1'-0"

Sign
Industries
INCORPORATED


2101 Camilo Privado, Ontario, CA 91761
(909) 930-0303 Fax: (909) 930-0308
E-mail: design@signindustries.tv
Web: www.signindustries.tv

All ideas, plans or arrangements indicated on this drawing are copyrighted and owned by Sign Industries Incorporated and shall not be reproduced, used by or disclosed to any persons, firm or corporation for any purpose whatsoever without written permission of Sign Industries Incorporated.

Drawing No

15-360

Page: **9.1**

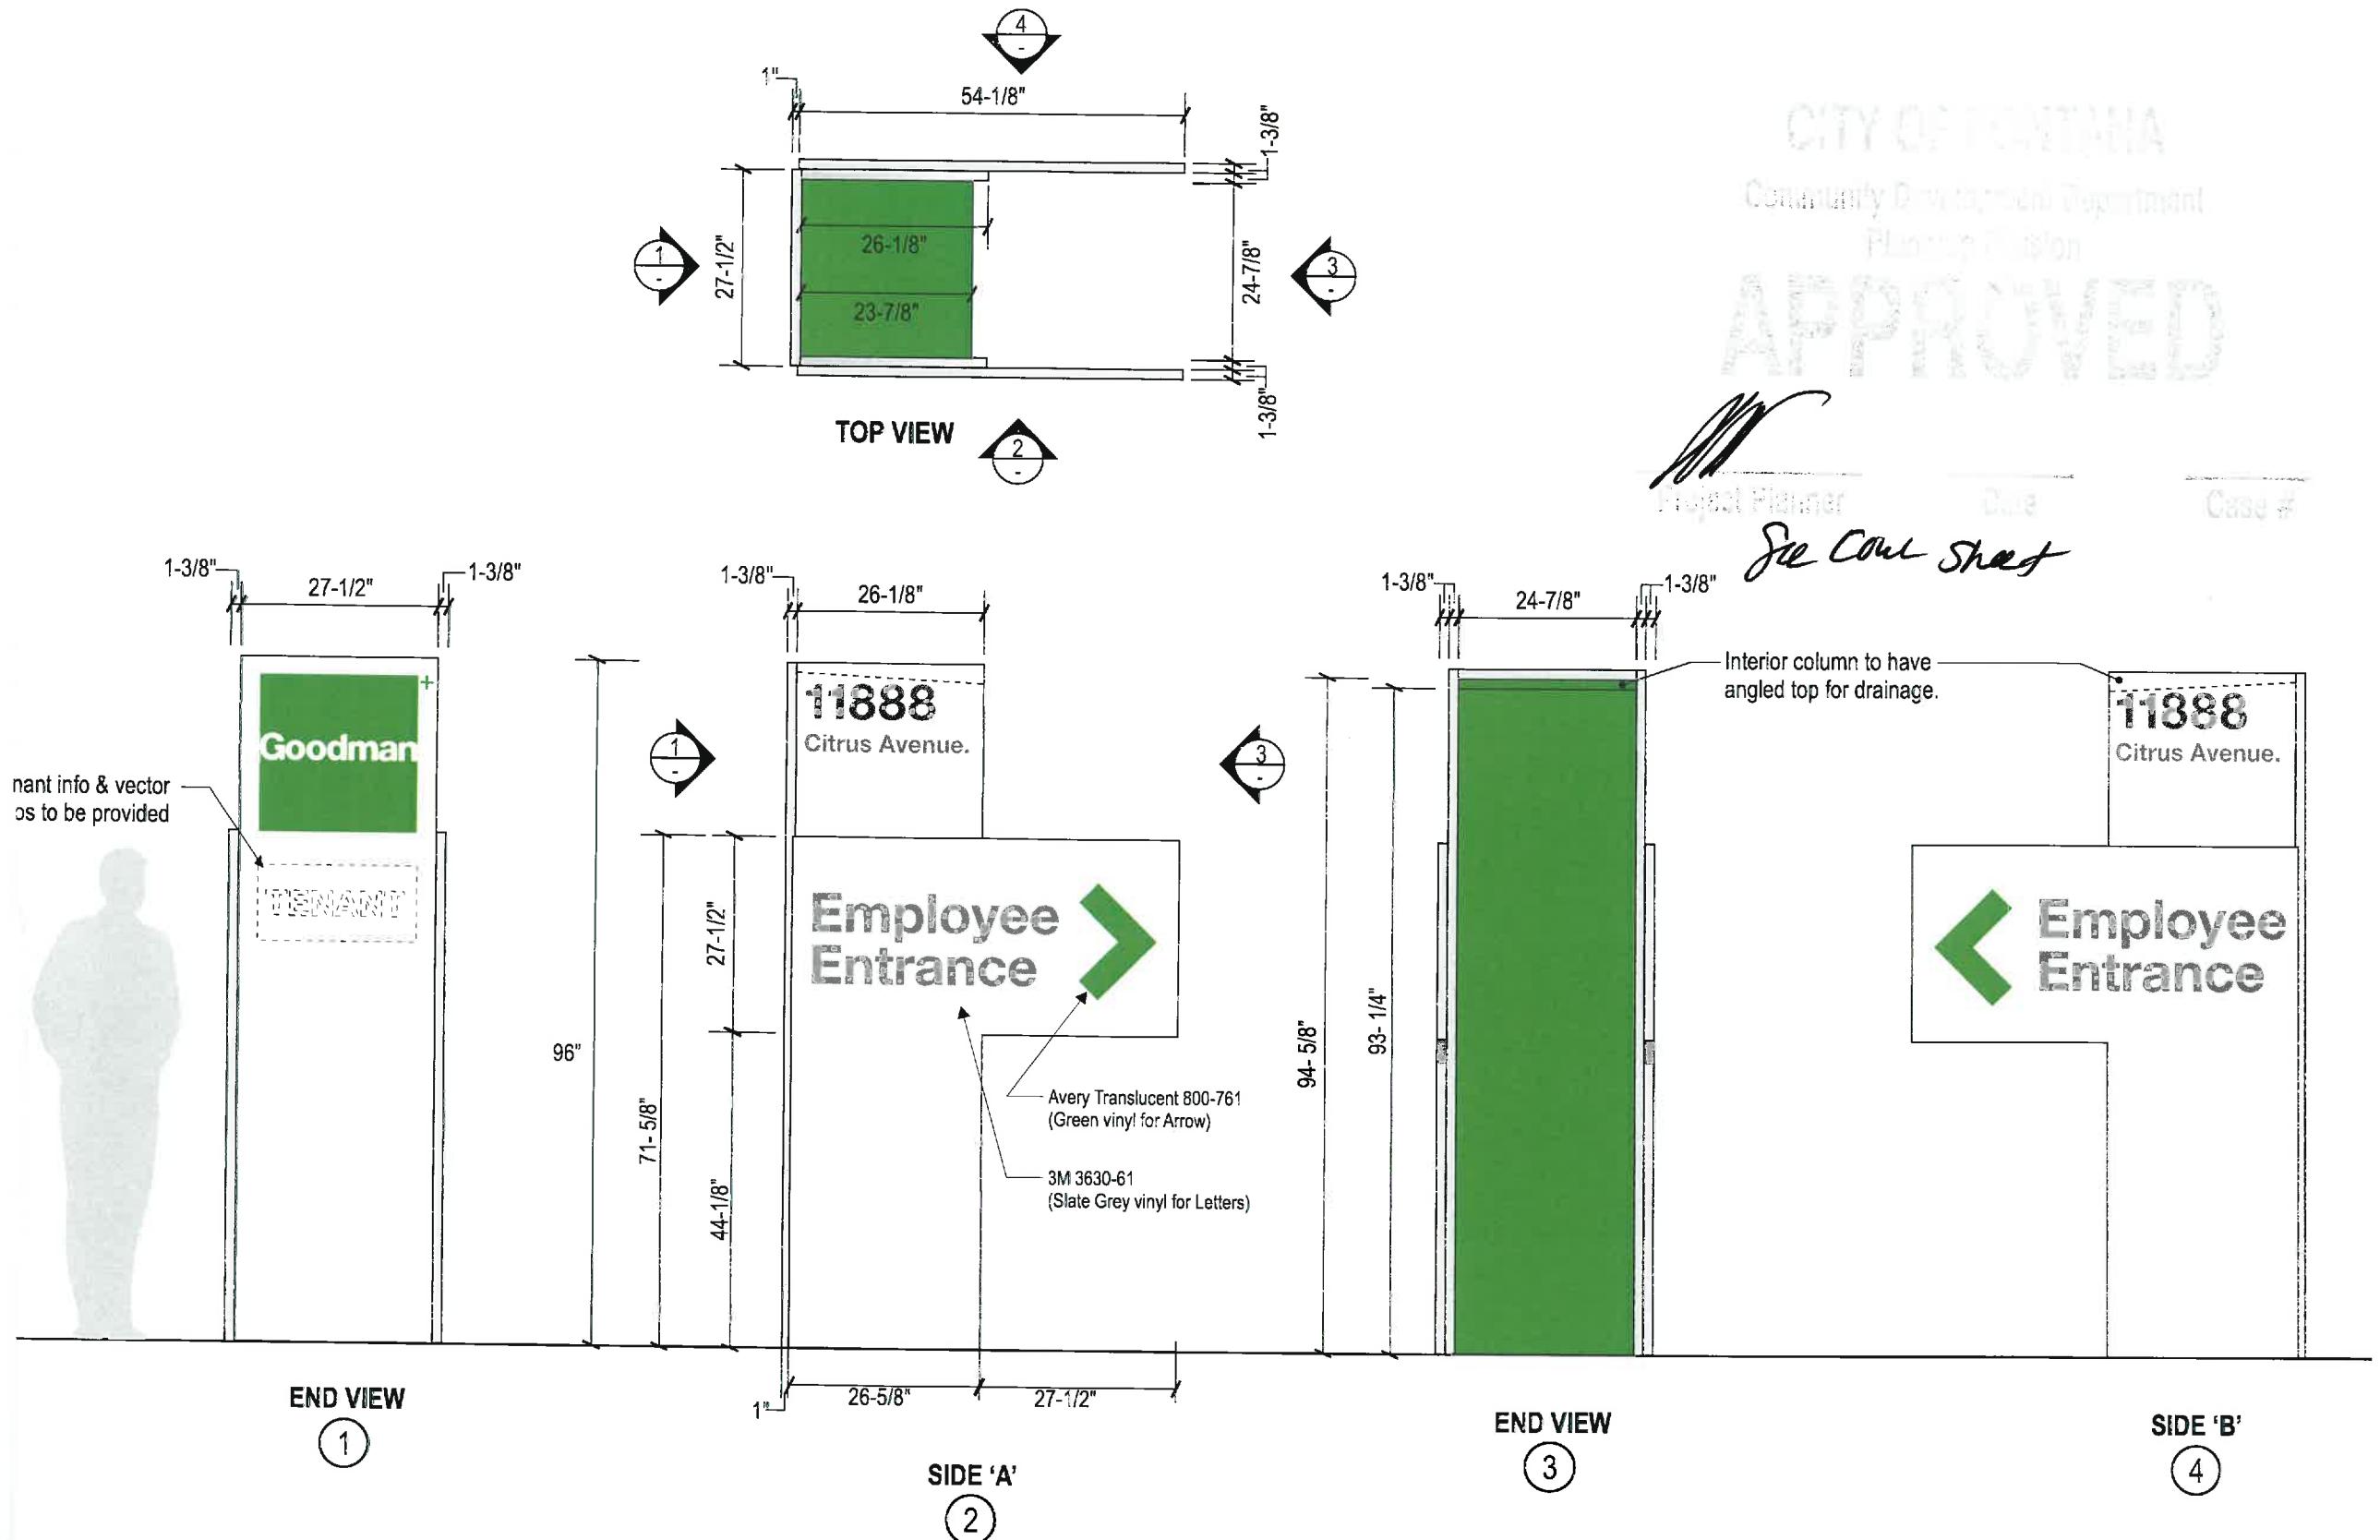

Project:



Location:
11188 Citrus Ave
Fontana, CA

Client Approval:

Date of Approval:

Sales Rep:

Date: Drawn by:
09-29-15 P.S.

8	10-4-19	PS
9	12-02-19	LS
10	01-06-19	LS
5	9-13-18	PS
6	3-27-19	PS
7	8-23-19	LS

Electrical Requirement: 120 Volts 277 Volts

Construct & Install using only
U.L. listed components &
in accordance with national
electrical code
U.L. LABELS REQUIRED



2101 Cormier Private, Ontario, CA K1T 6L1
(909) 930-0303 Fax: (909) 930-0308
E-mail: design@signindustries.tv
Web: www.signindustries.tv

All ideas, plans or arrangements indicated on this drawing are copyrighted and owned by Sign Industries Incorporated and shall not be reproduced, used by or disclosed to any persons, firm or corporation for any purpose whatsoever without written permission of Sign Industries Incorporated.

Drawing No.

15-360

Page: 10

S3D.1 WAYFINDING TOTEM ~ QTY (1)

Scale: $1/2'' = 1'$

Project:



Location:

11188 Citrus Ave
Fontana, CA

Client Approval:

Date of Approval:

Sales Rep:
Paul L.

Date: Drawn by:
09-29-15 P.S.

8	10-4-19	PS
9	12-02-19	LS
10	01-06-19	LS
5	9-13-18	PS
6	3-27-19	PS
7	8-23-19	LS

Electrical Requirement:
 120 Volts 277 Volts

Construct & Install using only
U.L. listed components &
in accordance with national
electrical code
U.L. LABELS REQUIRED



2101 Camino Privado, Ontario, CA 91761
(909) 930-0303 Fax: (909) 930-0308
E-mail: design@signindustries.tv
Web: www.signindustries.tv


All ideas, plans or arrangements indicated
on this drawing are copyrighted and owned
by Sign Industries Incorporated and shall not
be reproduced, used by or disclosed to any
persons, firm or corporation for any purpose
whatsoever without written permission of
Sign Industries Incorporated.

Drawing No

15-360



Page: 10.1

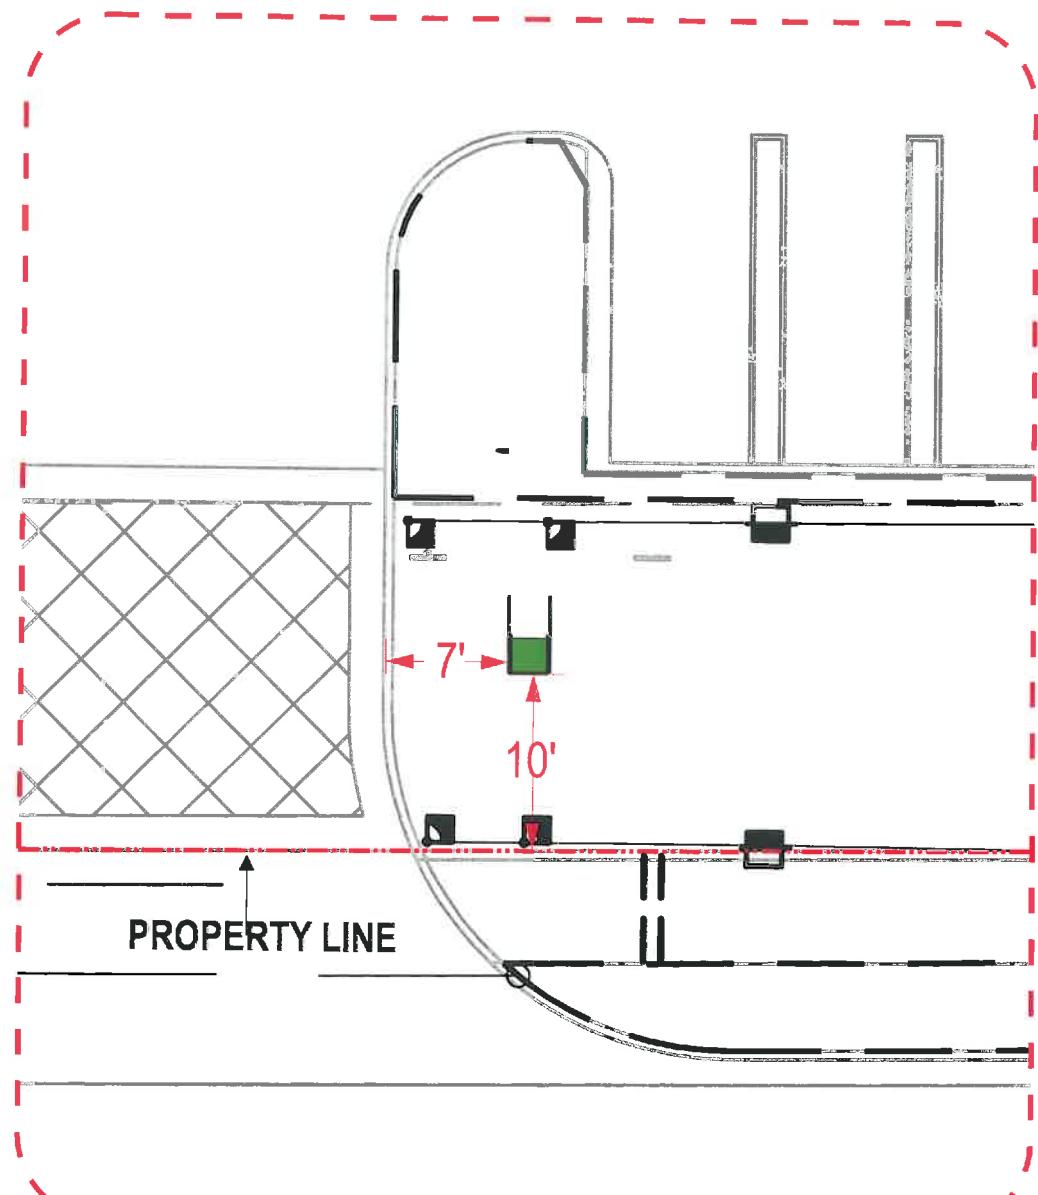

S3D.1 SIGN LOCATION SETBACKS (SANTA ANA AVE.)

SITE PLAN

Scale: 3/32"=1'-0"

CITY OF FONTANA

Community Development Department

Planning Division

APPROVED

Paul L.

Sacramento

Project:



C1 CUSTOMER SIGNS

Location:
11188 Citrus Ave
Fontana, CA

Client Approval:

Date of Approval:

Sales Rep:

Paul L.

Date: Drawn by:
09-29-15 P.S.

8	10-4-19	PS
9	12-02-19	LS
10	01-06-19	LS
5	9-13-18	PS
6	3-27-19	PS
7	8-23-19	LS

Electrical Requirement:

120 Volts 277 Volts

Construct & Install using only
U.L. listed components &
in accordance with national
electrical code
U.L. LABELS REQUIRED



2101 Camillo Privado, Ontario, CA 91761
(909) 930-0303 Fax: (909) 930-0308
Email: design@signindustries.tv
Web: www.signindustries.tv


All ideas, plans or arrangements indicated
on this drawing are copyrighted and owned
by Sign Industries Incorporated and shall not
be reproduced, used by or disclosed to any
persons, firm or corporation for any purpose
whatsoever without written permission of
Sign Industries Incorporated.

Drawing No

15-360



Page: 11.0

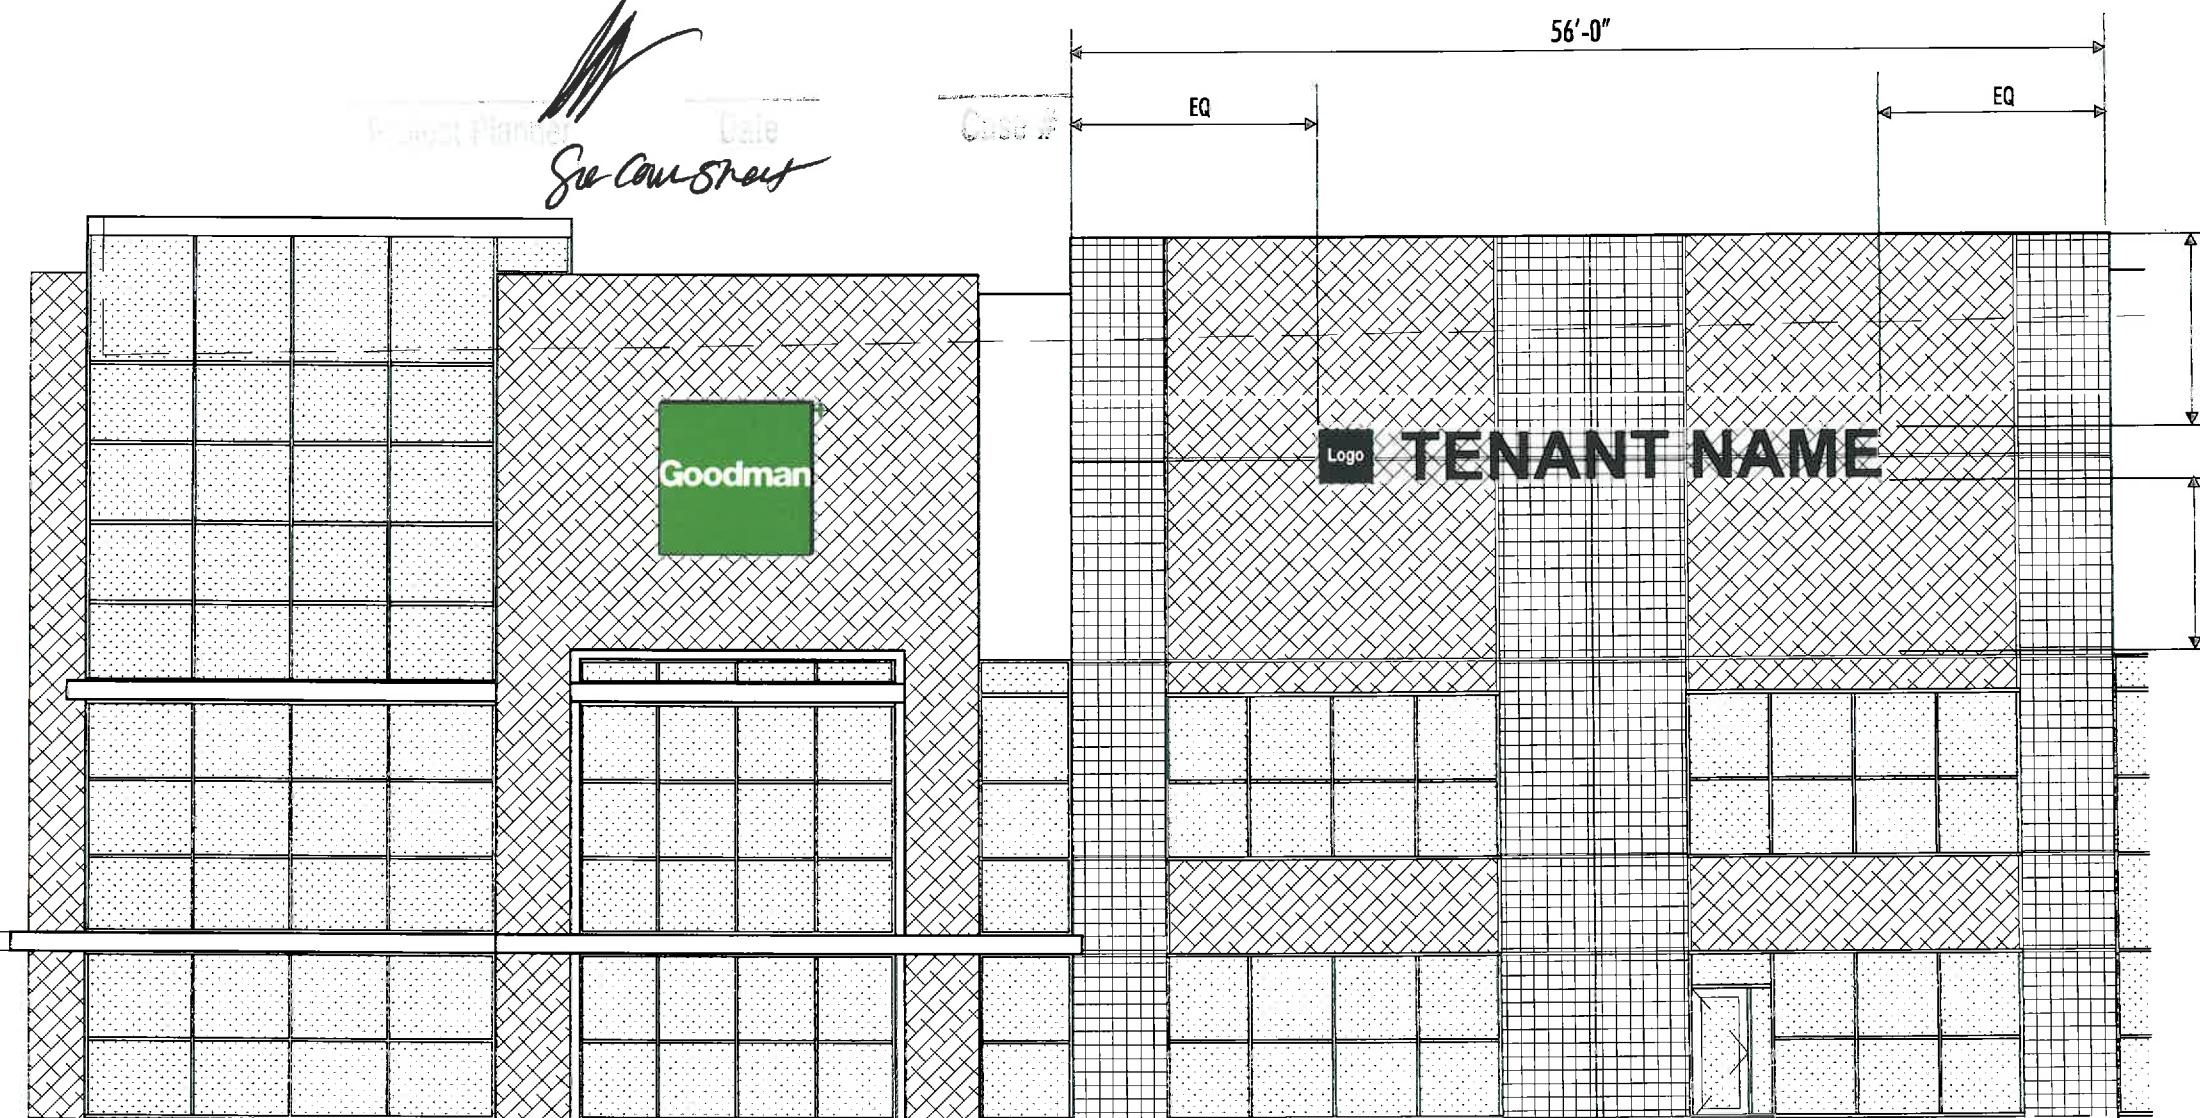

TYPICAL CUSTOMER LOGO LOCATION

Scale: 1" = 10'

15

Project:



C1 CUSTOMER SIGNS

Location:
11188 Citrus Ave
Fontana, CA

Client Approval:

Date of Approval:

Sales Rep:
Paul L.

Date: 09-29-15 Drawn by: P.S.

8	10-4-19	PS
9	12-02-19	LS
10	01-06-19	LS
5	9-13-18	PS
6	3-27-19	PS
7	8-23-19	LS

Electrical Requirement:
 120 Volts 277 Volts

Construct & Install using only
U.L. listed components &
in accordance with national
electrical code
U.L. LABELS REQUIRED



2101 Carroll Privado, Ontario, CA 91761
(909) 930-0303 Fax: (909) 930-0308
E-mail: design@signindustries.tv
Web: www.signindustries.tv



All ideas, plans or arrangements indicated
on this drawing are copyrighted and owned
by Sign Industries Incorporated and shall not
be reproduced, used by or disclosed to any
persons, firm or corporation for any purpose
whatsoever without written permission of
Sign Industries Incorporated.

Drawing No

15-360



Page: 11.1

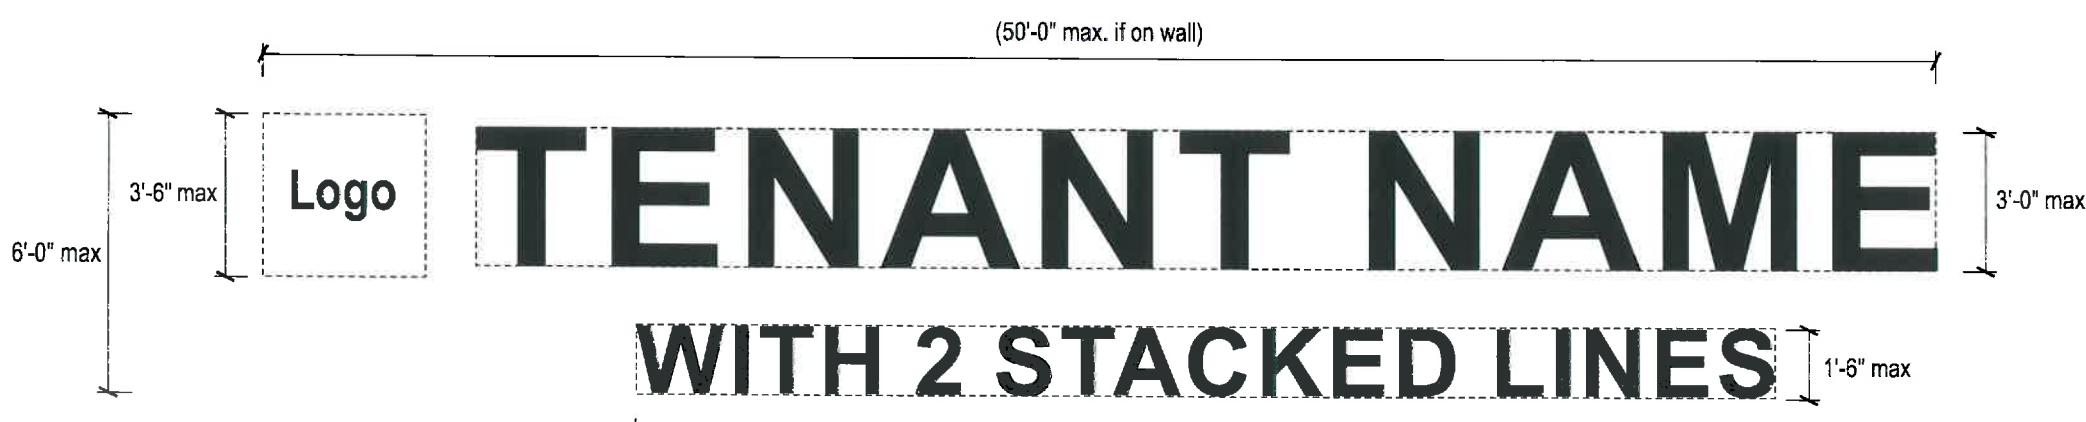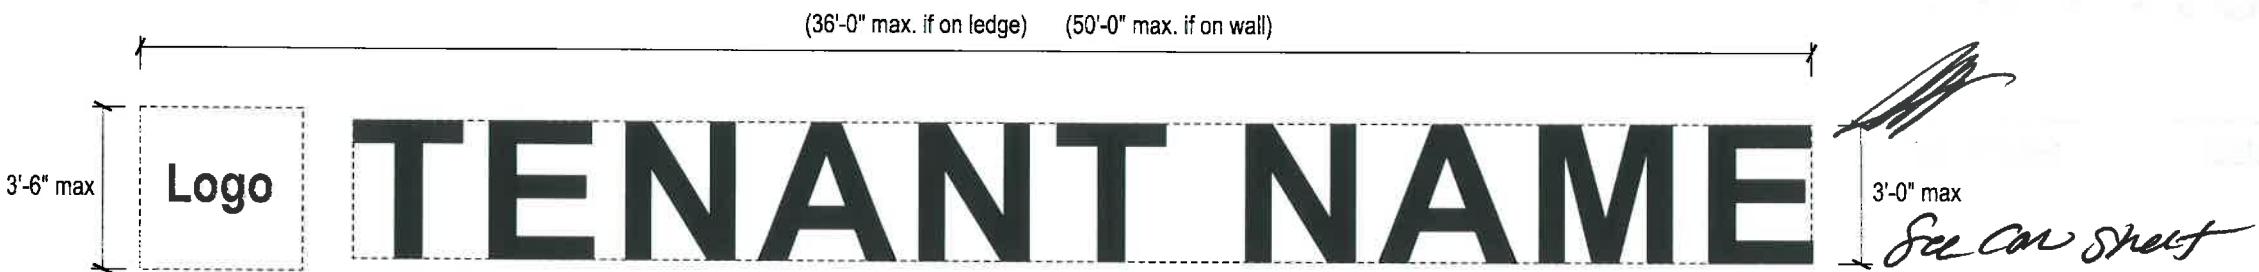

WITH 2 STACKED LINES

Not to exceed 65% of Tenant Name Length

SIGN AREA BASED ON
OVERALL HEIGHT x WIDTH =

**NOTE: STACKED LINE OPTION CAN NOT
BE USED FOR LEDGE SIGNS.**

C1 CUSTOMER SIGNS

Project:



Location:

11188 Citrus Ave
Fontana, CA

Client Approval:

Date of Approval:


Sales Rep:
Paul L.

Date: Drawn by:
09-29-15 P.S.

8	10-4-19	PS
9	12-02-19	LS
10	01-06-19	LS
5	9-13-18	PS
6	3-27-19	PS
7	8-23-19	LS

Electrical Requirement:
 120 Volts 277 Volts

Construct & Install using only
U.L. listed components &
in accordance with national
electrical code
U.L. LABELS REQUIRED

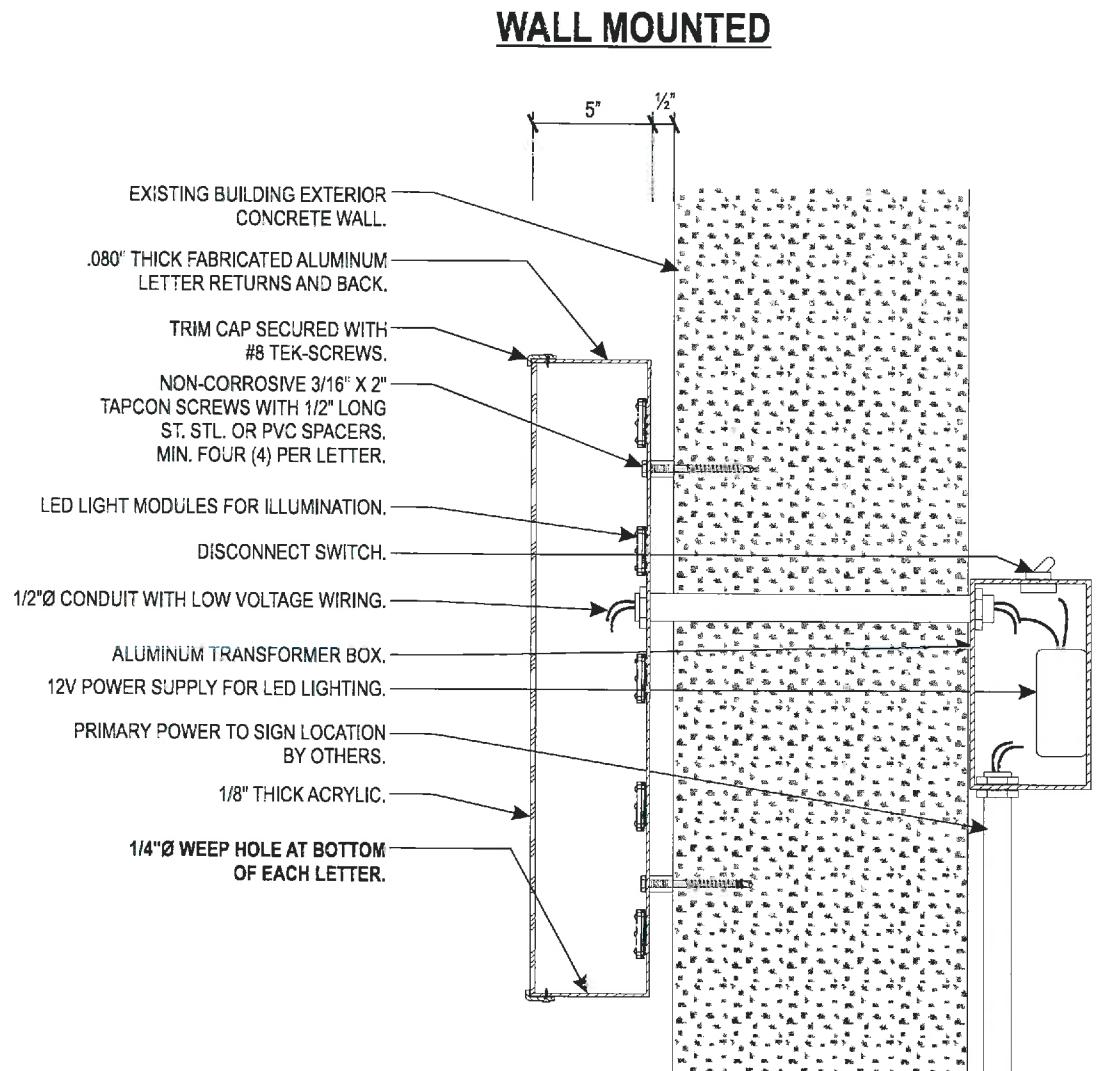

L.E.D. ILLUMINATED CHANNEL LETTER SECTION

U.L. LABELS REQUIRED

ALL COMPONENTS TO BE APPROVED

Sign Industries INCORPORATED

2101 Carrillo Privado, Ontario, CA 91761
(909) 930-0303 Fax: (909) 930-0308
Email: design@signindustries.tv
Web: www.signindustries.com

All ideas, plans or arrangements indicated on this drawing are copyrighted and owned by Sign Industries Incorporated and shall not be reproduced, used by or disclosed to any persons, firm or corporation for any purpose whatsoever without written permission of Sign Industries Incorporated.

Drawing No

15-360

9

Page: **11.2**